



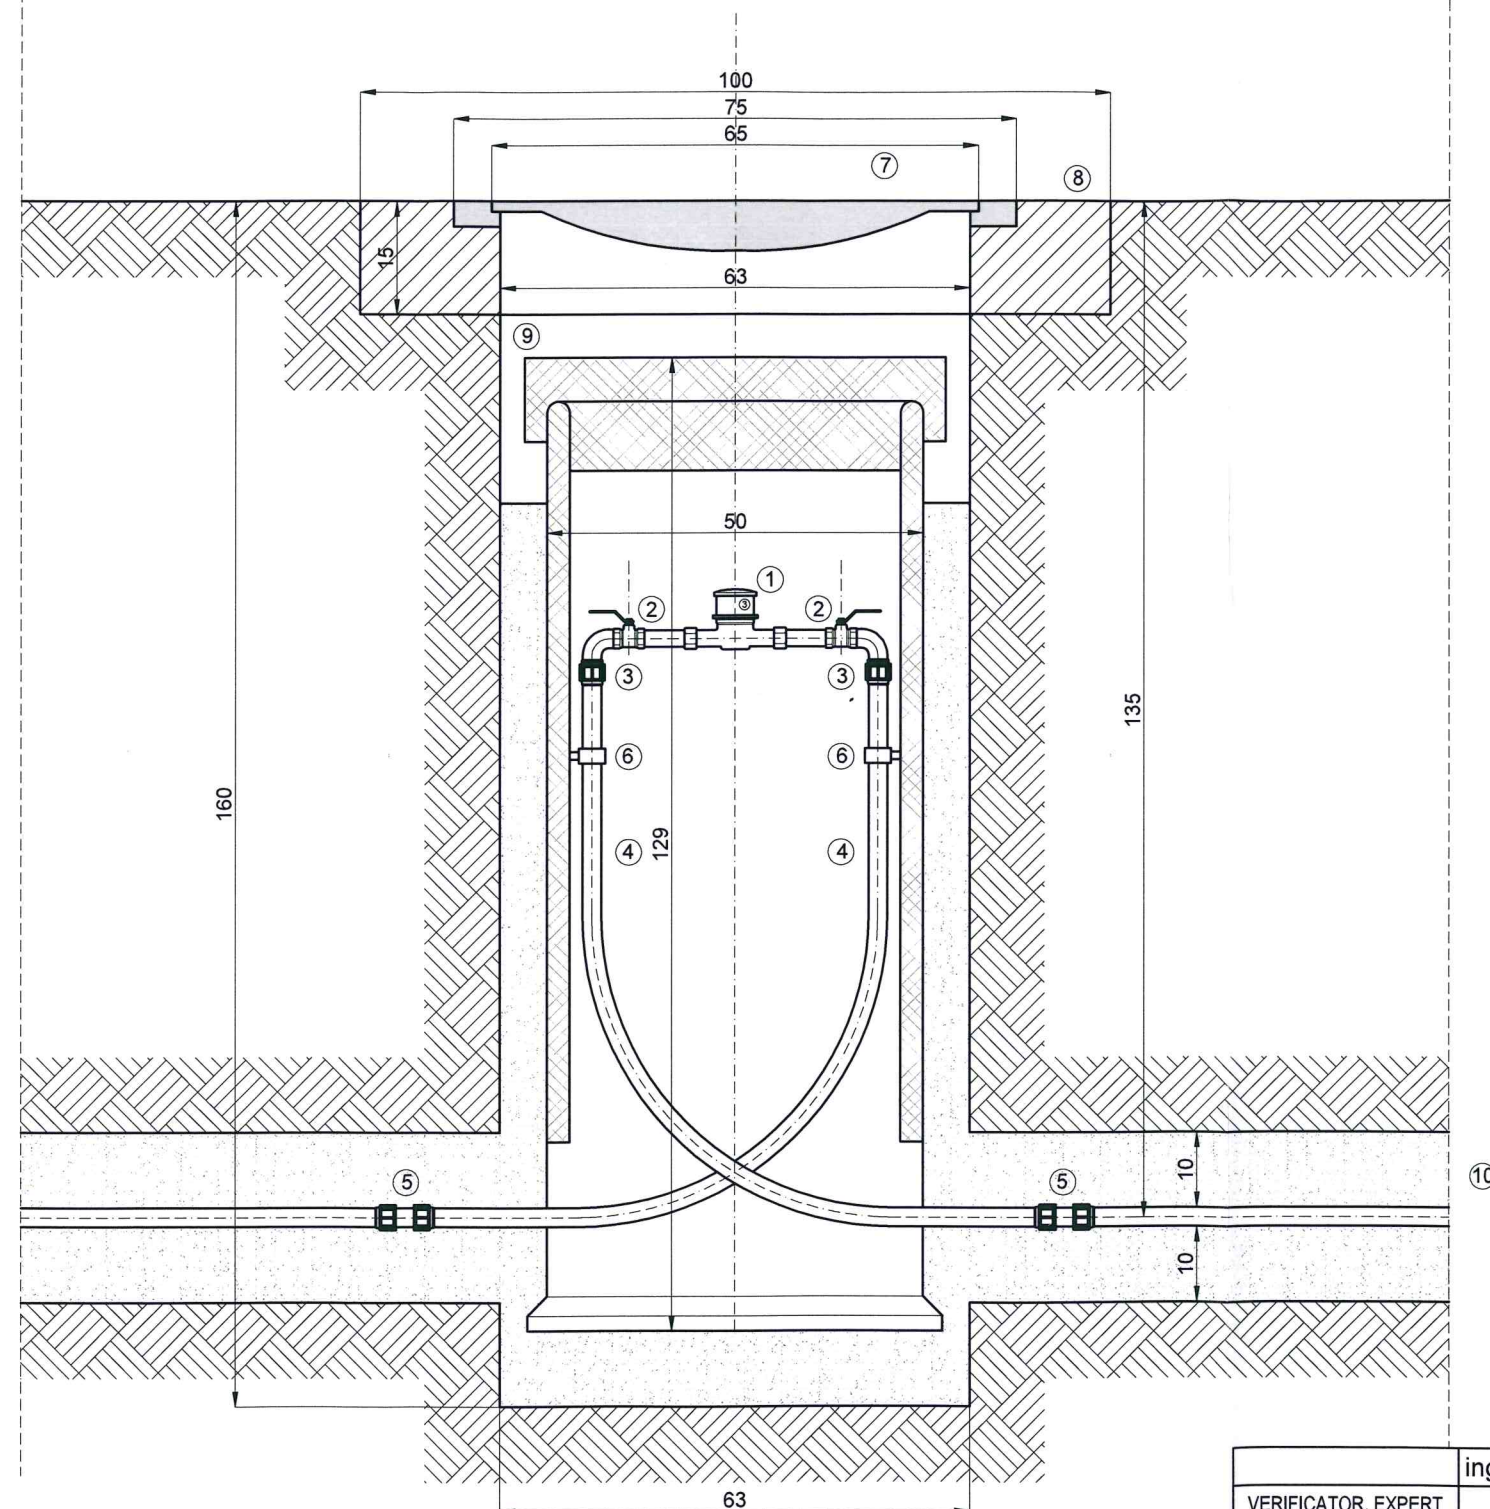

LEGENDA

- ① Contor apa Dn=20mm
- ② Robinet cu bila Ø=1/2"
- ③ Cot PEHD Dn=25mmx 3/4"-FE
- ④ Teava PEHD, De=25mm(SD17,6)
- ⑤ Mufa dubla PEHD Dn=25mm
- ⑥ Clema Dn=25mm
- ⑦ Capac carosabil
- ⑧ Placa din beton armat
- ⑨ Camin contor apa din polietilena, echipat
- ⑩ Nisip

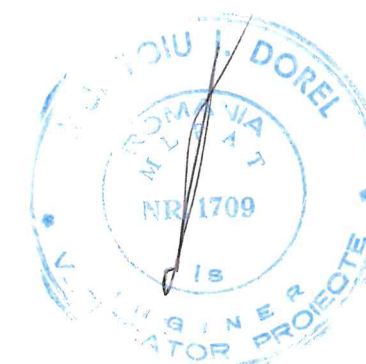

ing. Munteiu Dorel		Is		
VERIFICATOR, EXPERT	NUME	SEMNAȚURA	CERINȚA	REFERAT/ EXPERTIZĂ NR./ DATA
S.C. KING DESIGN S.R.L.		HUNEDOARA		Titlu proiect:
Str. A. Iancu, Nr. 6/47		Tel. 0743 074 600		PROIECT NR. 400/17
J20/797/2004		C.U.I. 16443411		Beneficiar:
ȘEF PROIECT		ing. Bucurestean Ionel	SCARA: 1:10	MUNICIPIUL HUNEDOARA, JUD. HUNEDOARA
PROIECTAT		ing. Bucurestean Ionel	DATA: 09.2017	FAZA: P.T.
DESENAT		ing. Bucurestean Elena		PLANȘA: S03
				Titlu planșă:
				CAMIN CONTOR APA