

PLAN DE INCADRARE IN ZONA  
SCARA 1:5000  
UAT HUNEDOARA

16162/04.06.2021


Ilona Katalin  
Bartha

Digitally signed by  
Ilona Katalin Bartha  
Date: 2021.06.04  
12:51:47 +03'00'




Cod verificare  100104889750	<b>EXTRAS DE PLAN CADASTRAL</b> pentru imobilul cu IE <b>70719</b> , UAT Hunedoara / HUNEDOARA, Loc. Hunedoara, Str. Stufit, Nr. 9B	<table border="1" style="width: 100%; border-collapse: collapse;"> <tr><td>Nr. cerere</td><td>16127</td></tr> <tr><td>Ziua</td><td>04</td></tr> <tr><td>Luna</td><td>06</td></tr> <tr><td>Anul</td><td>2021</td></tr> </table>	Nr. cerere	16127	Ziua	04	Luna	06	Anul	2021
Nr. cerere	16127									
Ziua	04									
Luna	06									
Anul	2021									

**Teren:** 6.229 mp  
 Intravilan - DA; Extravilan - NU;  
**Categoria de folosinta**(mp): Curti Constructii 6229mp  
**Plan detaliu**

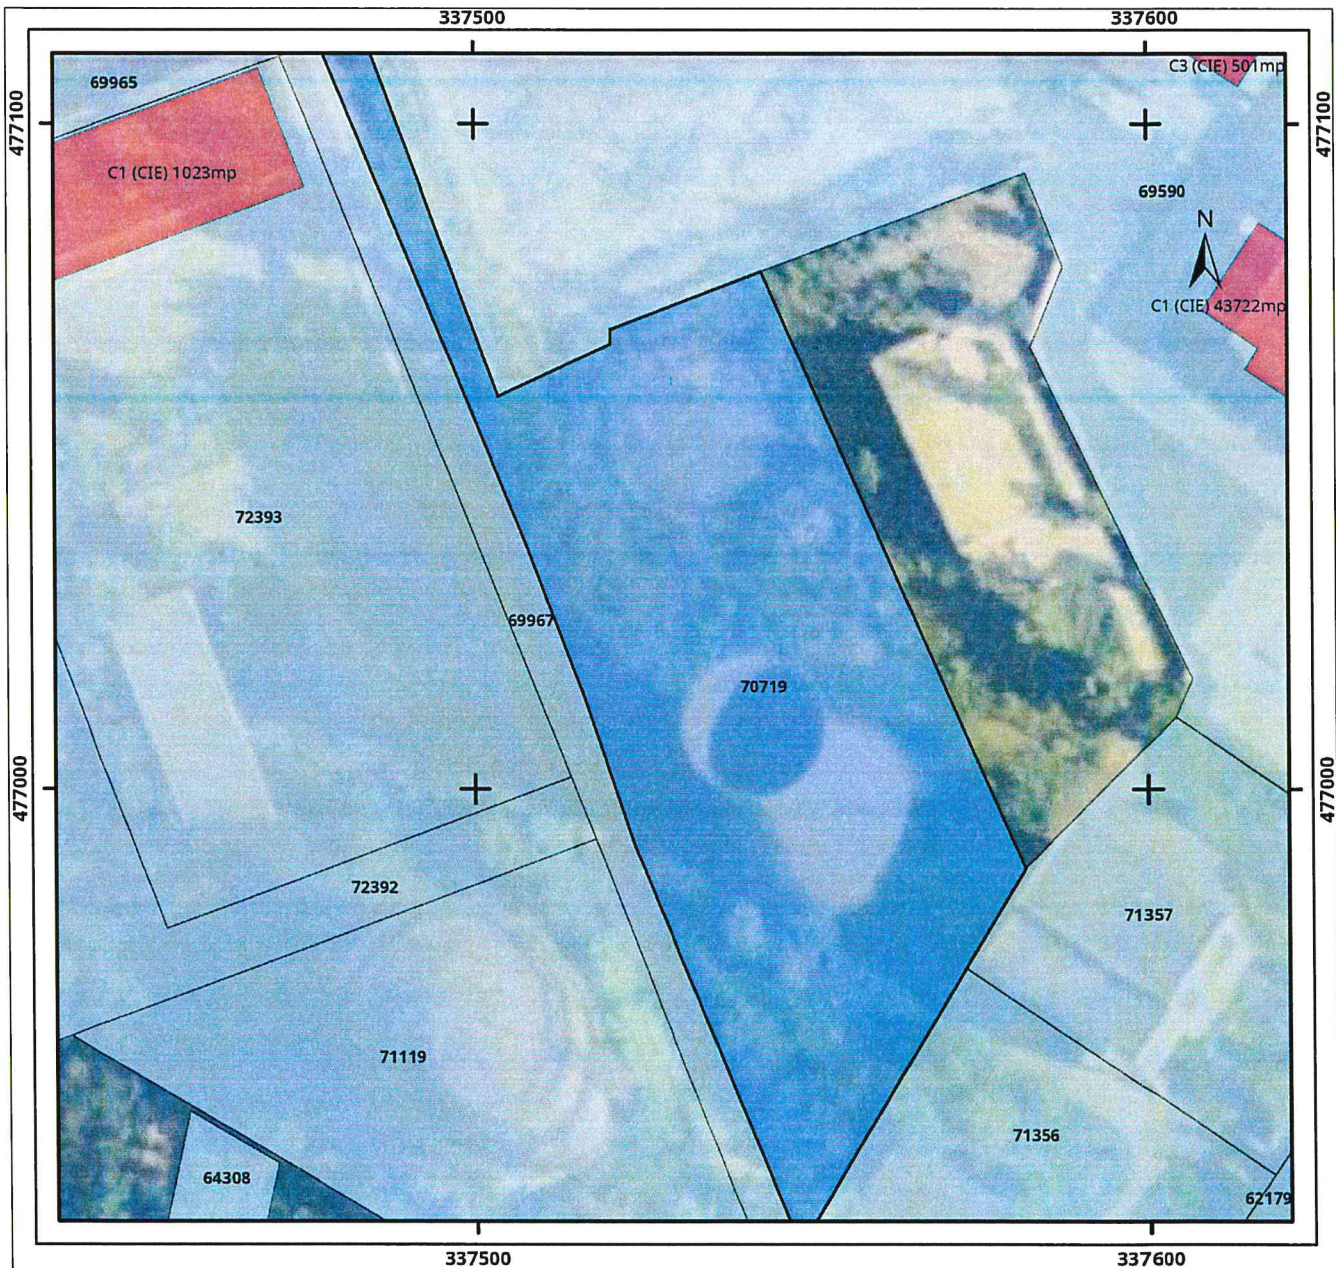

**Legenda**


- Imobil    — Intravilan    □ Legea 5
- UAT      □ Legea 17    □ Legea 165

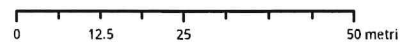

Sistem de proiectie Stereo 70



Plan de ansamblu

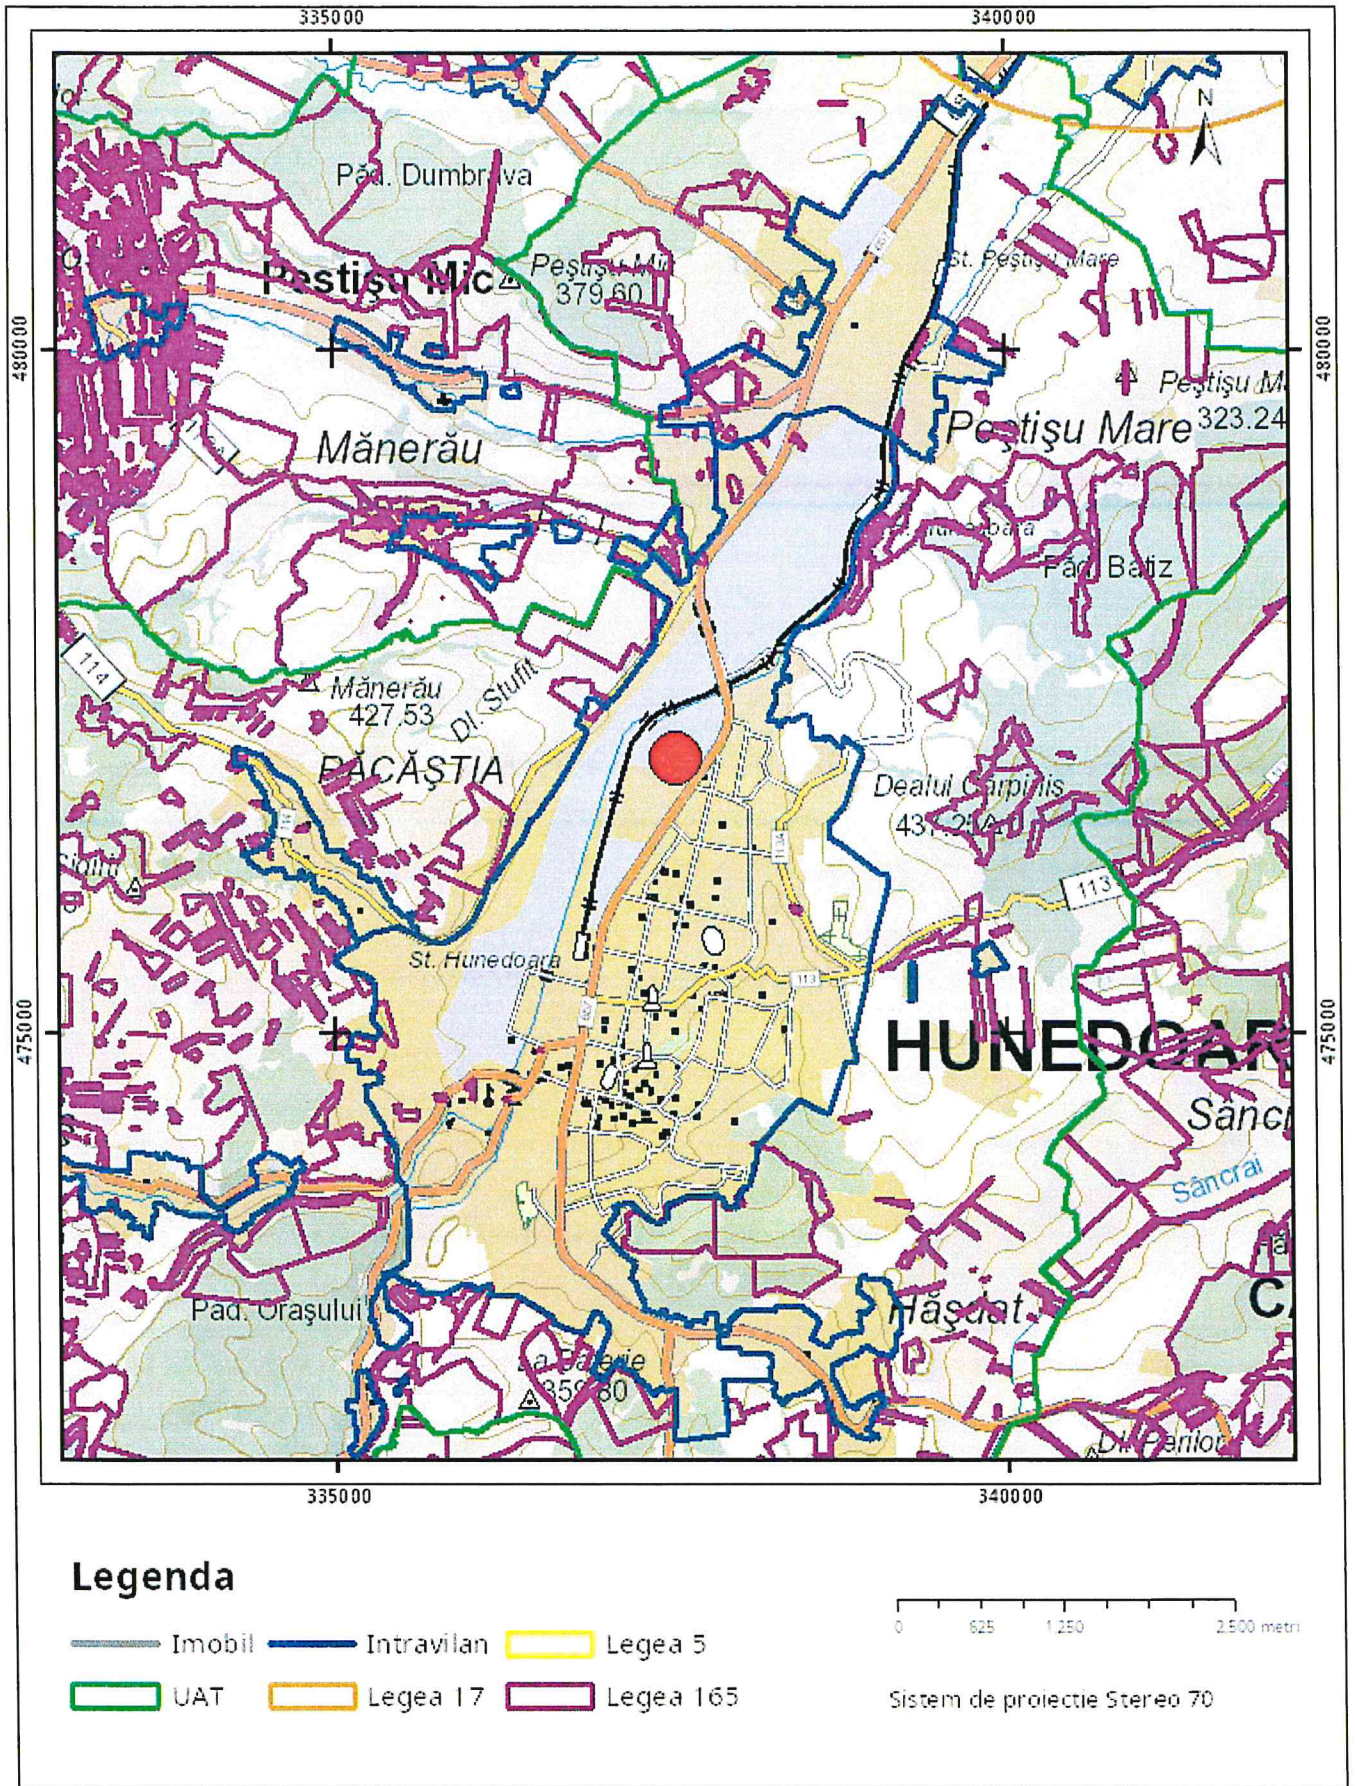

**Sarcini tehnice** (intersectii cu limitele legilor speciale)  
Legea 17, Art. 3

Semnat electronic

Ultima actualizare a geometriei: 12-10-2018  
Data și ora generării: 04-06-2021 09:16