


INVENTAR DE COORDONATE			
Sistem de proiectie: stereografic 1970			
Pct.	U	E(m)	N(m)
1	337371.513	479505.789	
2	337384.376	479507.076	
3	337394.211	479508.061	
4	337393.802	479501.991	
5	337389.610	479439.862	
6	337366.926	479441.724	
Suprafata totala masurata=1500mp			
Suprafata din act=1500mp			

REGLEMENTARI URBANISTICE - ZONIFICARE

Scara 1:500

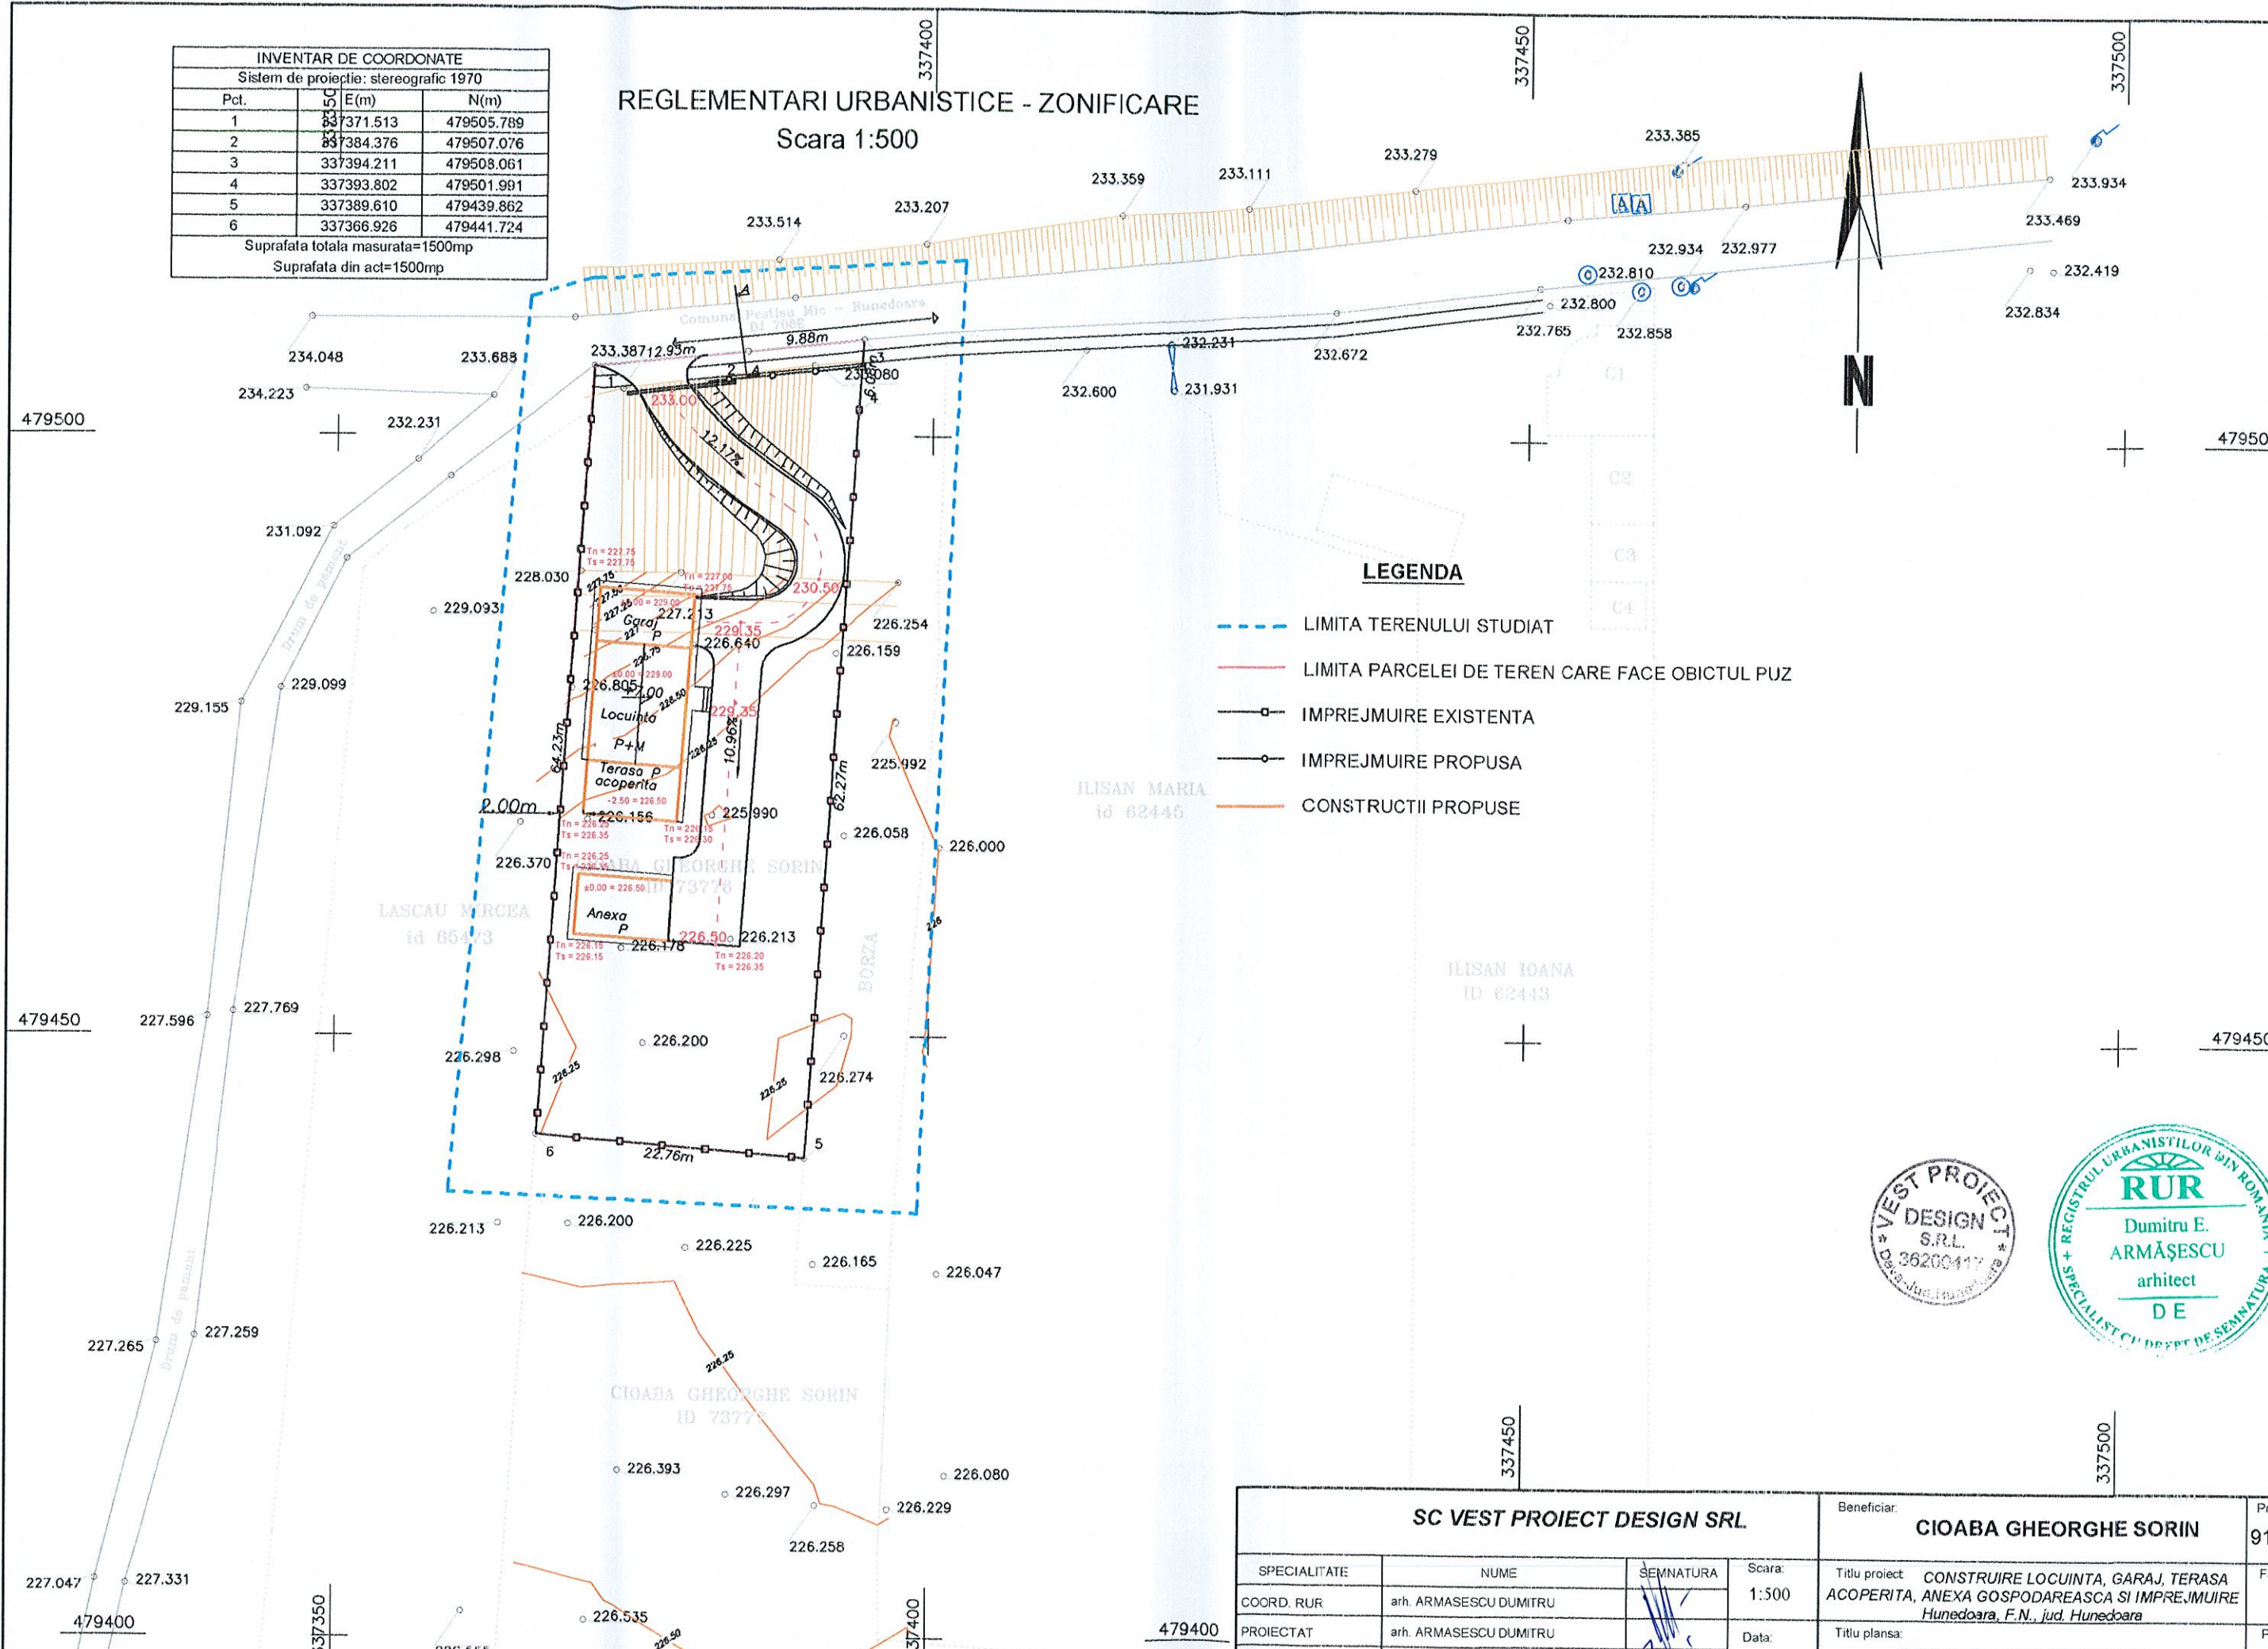

LEGENDA

- LIMITA TERENULUI STUDIAT
- LIMITA PARCELEI DE TEREN CARE FACE OBIECTUL PUZ
- IMPREJMUIRE EXISTENTA
- IMPREJMUIRE PROPUSA
- CONSTRUCTII PROPUSE



SC VEST PROIECT DESIGN SRL.				Beneficiar:	Proiect nr.
				CIOABA GHEORGHE SORIN	91/2021
SPECIALITATE	NUME	SEMNATURA	Scara:	Titlu proiect	Faza:
COORD. RUR	arh. ARMASESCU DUMITRU		1:500	CONSTRUIRE LOCUINTA, GARAJ, TERASA ACOPERITA, ANEXA GOSPODAREASCA SI IMPREJMUIRE Hunedoara, F.N., jud. Hunedoara	PUZ
PROIECTAT	arh. ARMASESCU DUMITRU		Data:	Titlu plansa:	Plansa nr.
DESENAT	ing. JURJ ARIELA		2022	SISTEMATIZAREA TERENULUI	6