



**LEGENDA**


- 1. MAGAZIN "AERO L1" S- 272,40 mp
- 2. COPERTINA POMPE S- 190,10 mp
- 3. POMPE MULTIPRODUS - Q510T 4-8
- 3'. POMPA RAPIDA
- 3''. POMPA ADBLUE
- 4. REZERVOARE SUBTERANE - 60 mc
- 4'. REZERVOR ADBLUE
- 5. GURA DESCARCARE CARBURANTI
- 6. BLOC AERISIRE VAPORI
- 7. PUNCT AER - APA
- 8. SEPARATOR HIDROCARBURI MONOLIT
- 9. PLATFORMA GUNOI
- 11. STEAGURI
- 12. SEMNAL LUMINOS 17,5 m
- 13. ECHIPAMENT SKID GPL
- 14. PUNCT DESCARCARE GPL
- 15. STATIE ELECTRICA INCARCARE AUTO

- SG - separator de grasimi
- FM - faza de monitorizare
- RI - rezerva apa incendiu - 54 mc
- CP - camin grup pompare
- HI - hidrant exterior incendiu

**BILANT SUPRAFETE**

**LIMITA DE PROPRIETATE**


S. TEREN = 5272,00 mpp  
 S. CONSTRUITA = S. C. D. = 468,60 mp  
 P.O.I. = 8% ; C.U.I. = 0.08%  
 H max = 6,00 m

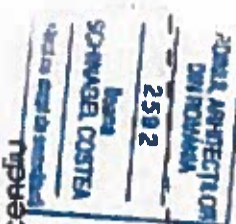

GRADUL DE REZISTENTA LA FOC  
 CATEGORIA DE IMPORTANTA 'C' - NORMALA

**CRISAN OVIDIU IOAN**

DENUMIRE PROIECT	STATIE DISTRIBUTIE CARBURANTI	PROIECT NR.	1177P
	3 POMPE MULTIPRODUS+1 POMPA MOTRINA	AN	2021
DENUMIRE PLANSA	UNITATE SKID GPL+COPERTINA PROTECTIE SKID, IMPREJMUIRE,RACORD RUITER	FAZA	CU
	PLAN AMPLASARE	SCALA	1 : 200
DATA	16.01.2021	PLANSA NR.	A.01
S.C. REMARK VISIO S.R.L.			
CALEA PLEVNEI 15B ; AP.3; SECTOR 6.			
BUCURESTI - J4014067/11 ; CUI: 29384163 ;			
SELF PROIECT	ARH. ILEANA SCHINAGHEL		
INTOCMIT	ING. COPAERU VASILE		
PROIECTAT	ING. COPAERU VASILE		

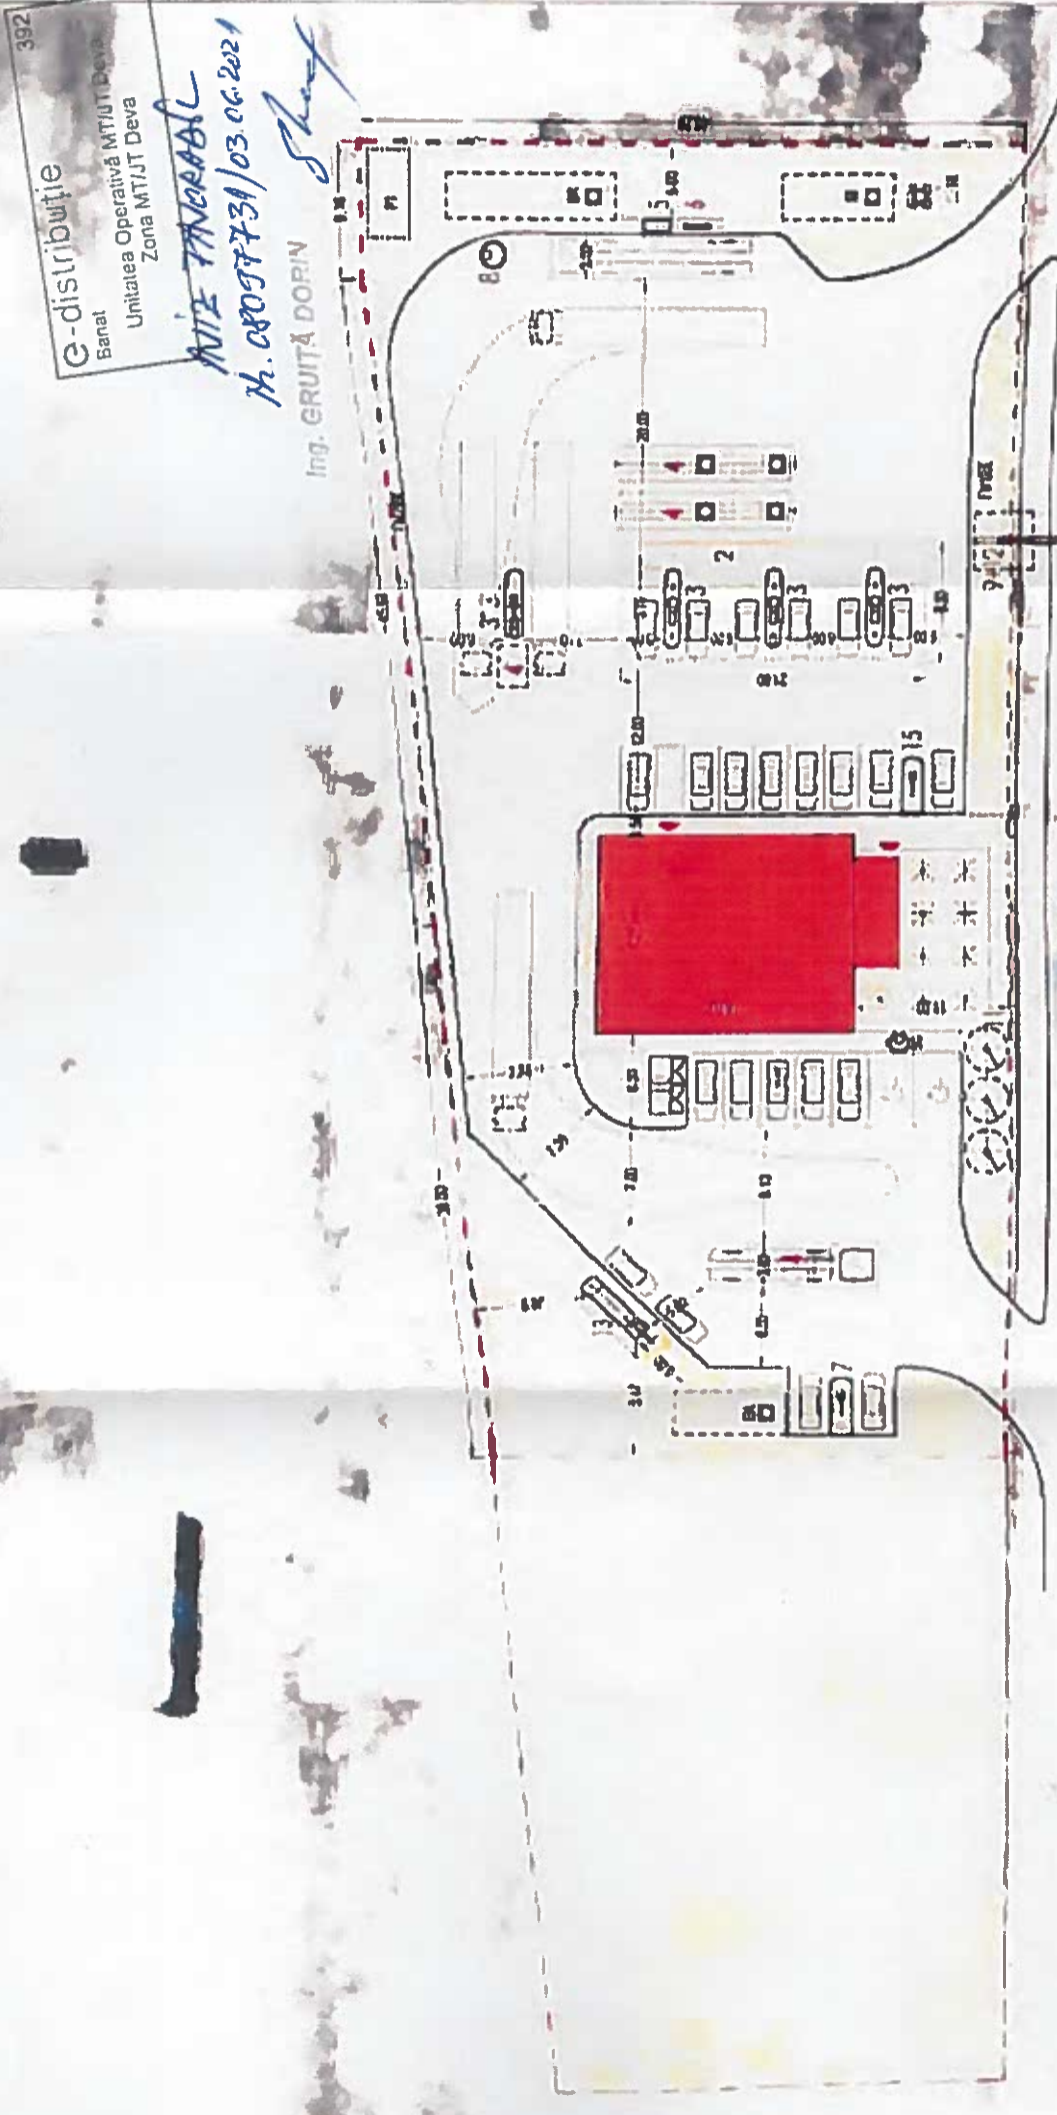

392  
 G-distributie  
 Banat  
 Unitatea Operativa MT/UT Deva  
 Zona MT/UT Deva  
 NIZ TANARABU  
 Nr. 08097731/03.06.2021

<<< DEVA

BD. TRAIAN DJ687

HUNEDOARA >>>

