


| INVENTAR DE COORDONATE | | |
|--|------------|------------|
| Sistem de proiectie: stereografic 1970 | | |
| Pct. | E(m) | N(m) |
| 1 | 337371.513 | 479505.789 |
| 2 | 337384.376 | 479507.076 |
| 3 | 337394.211 | 479508.061 |
| 4 | 337393.802 | 479501.981 |
| 5 | 337389.610 | 479439.862 |
| 6 | 337366.926 | 479441.724 |
| Suprafata totala masurata=1500mp | | |
| Suprafata din ac=1500mp | | |

PLAN DE SITUATIE

Scara 1:500

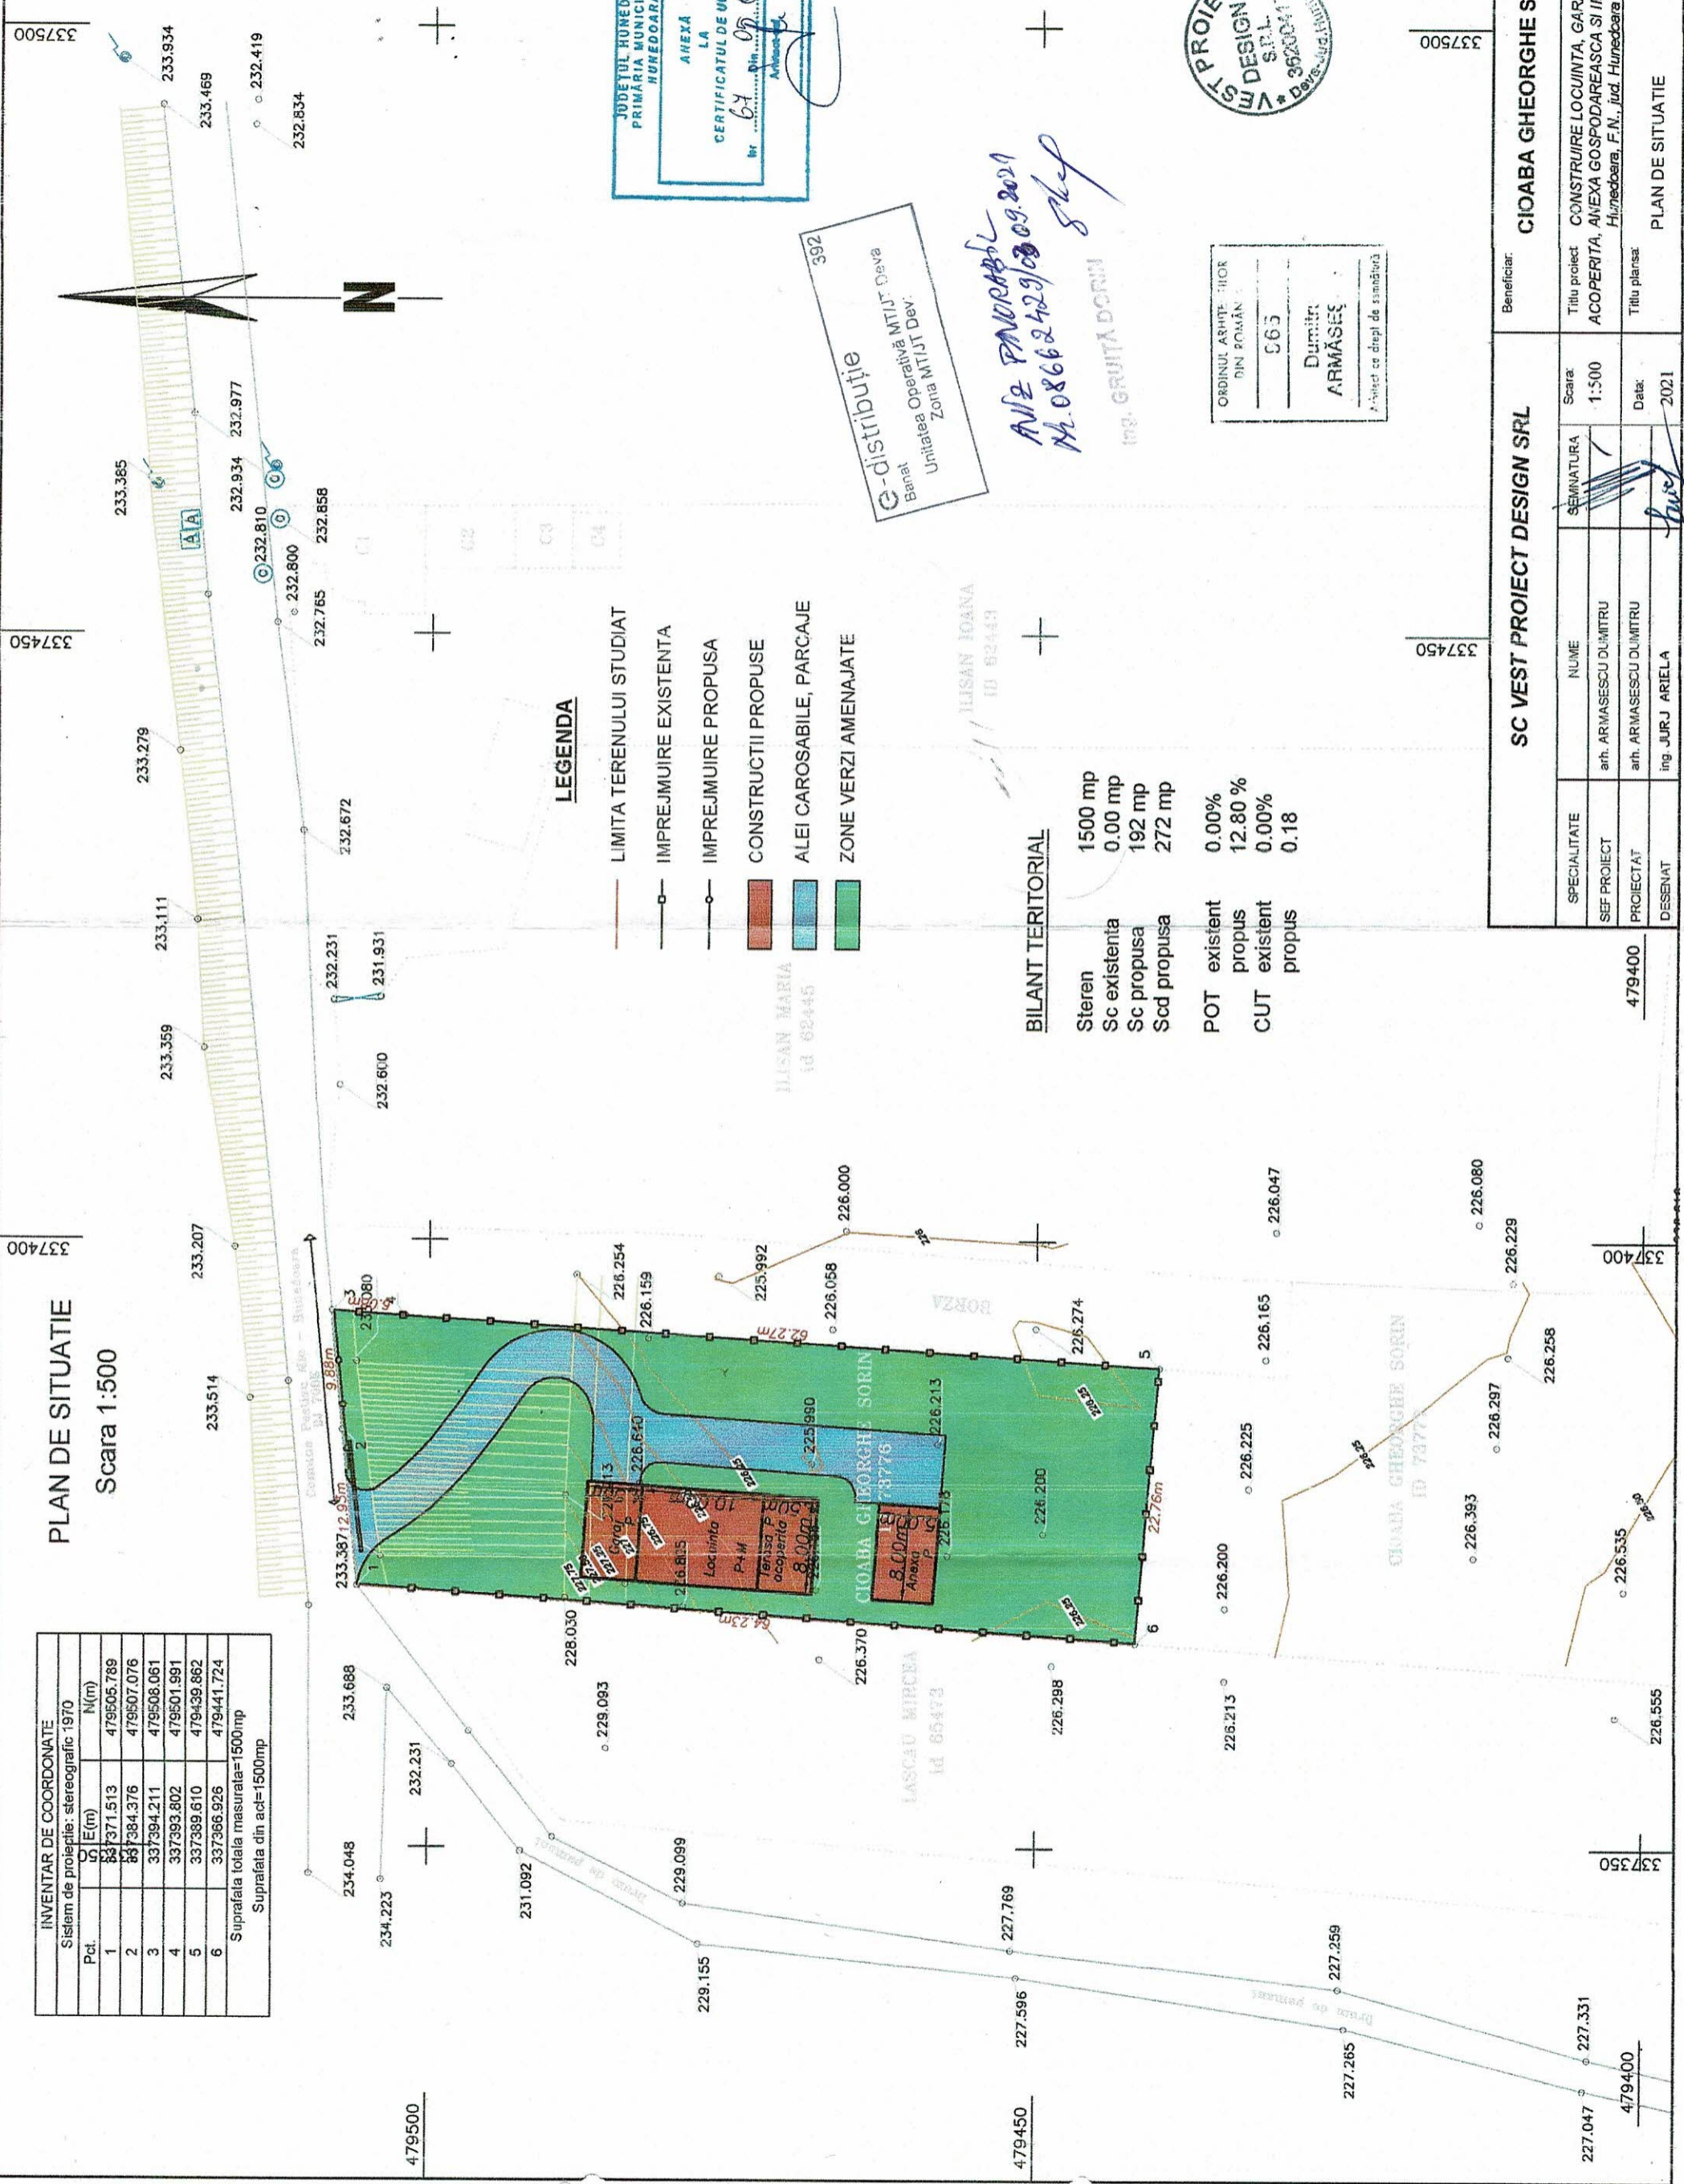

LEGENDA

- LIMITA TERENULUI STUDIAT
- IMPREJMUIRE EXISTENTA
- IMPREJMUIRE PROPUASA
- CONSTRUCTII PROPUSE
- ALEI CAROSABILE, PARCAJE
- ZONE VERZI AMENAJATE

BILANT TERITORIAL

| | |
|--------------|---------|
| Steren | 1500 mp |
| Sc existenta | 0.00 mp |
| Sc propusa | 192 mp |
| Scd propusa | 272 mp |
| POT existent | 0.00% |
| propus | 12.80% |
| CUT existent | 0.00% |
| propus | 0.18 |



e-distributie
Banat
Unitatea Operativa MTIJ Deva
Zona MTIJT Deva
392

AN/2 PANDRABIL
Nr. 0866/2429/09.09.2021
ing. GRUITA DORIN



ORDINUL ARHITE: IIOR
DIN ROMANIA
565
Dumitru
ARMASESCU
Arhitect cu drept de semnatura

SC VEST PROJECT DESIGN SRL

| SPECIALITATE | NUME | SEMNATURA | Scara |
|--------------|------------------------|-----------|-------|
| SEF PROIECT | arh. ARMASESCU DUMITRU | | 1:500 |
| PROIECTAT | arh. ARMASESCU DUMITRU | | Data: |
| DESENIAT | ing. JURJ ARIELA | | 2021 |

CIOABA GHEORGHE SORIN

| | | |
|------------------------------------|---|-------------|
| Beneficiar: | Titlu proiect | Proiect nr. |
| CONSTRUIRE LOCUINTA, GARAJ, TERASA | ACOPERITA, ANEXA GOSPODAREASCA SI IMPREJMUIRE | 91/2021 |
| Hunedoara, F.N., Jucd. Hunedoara | Hunedoara, F.N., Jucd. Hunedoara | Faza: |
| | | CU |
| | Titlu planșă: | Planșă nr. |
| | | A1 |

479400

337400

337350

227.331

479400

227.265

227.259

227.769

227.596

227.155

229.092

231.082

234.223

234.048

233.688

233.514

233.207

233.359

233.111

233.279

233.385

233.834

233.469

232.419

232.834

232.934

232.977

232.810

232.800

232.765

232.858

232.672

232.231

231.931

252.600

226.000

226.254

226.159

225.992

226.058

226.274

226.213

226.213

226.200

226.200

226.225

226.165

226.047

226.080

226.229

226.258

226.393

226.297

226.535

226.555

226.298

226.370

226.370

