

INVENTAR DE COORDONATE		
Sistem de proiectie: stereografic 1970		
Pct.	E(m)	N(m)
1	337371.513	479505.789
2	337384.376	479507.076
3	337394.211	479508.061
4	337393.802	479501.991
5	337389.610	479439.862
6	337366.926	479441.724
Suprafata totala masurata=1500mp		
Suprafata din act=1500mp		

REGLEMENTARI URBANISTICE - ZONIFICARE

Scara 1:500

479500

479500

479450

479450

227.047 227.331

479400

337350


226.555

337400

479400

337450

337500

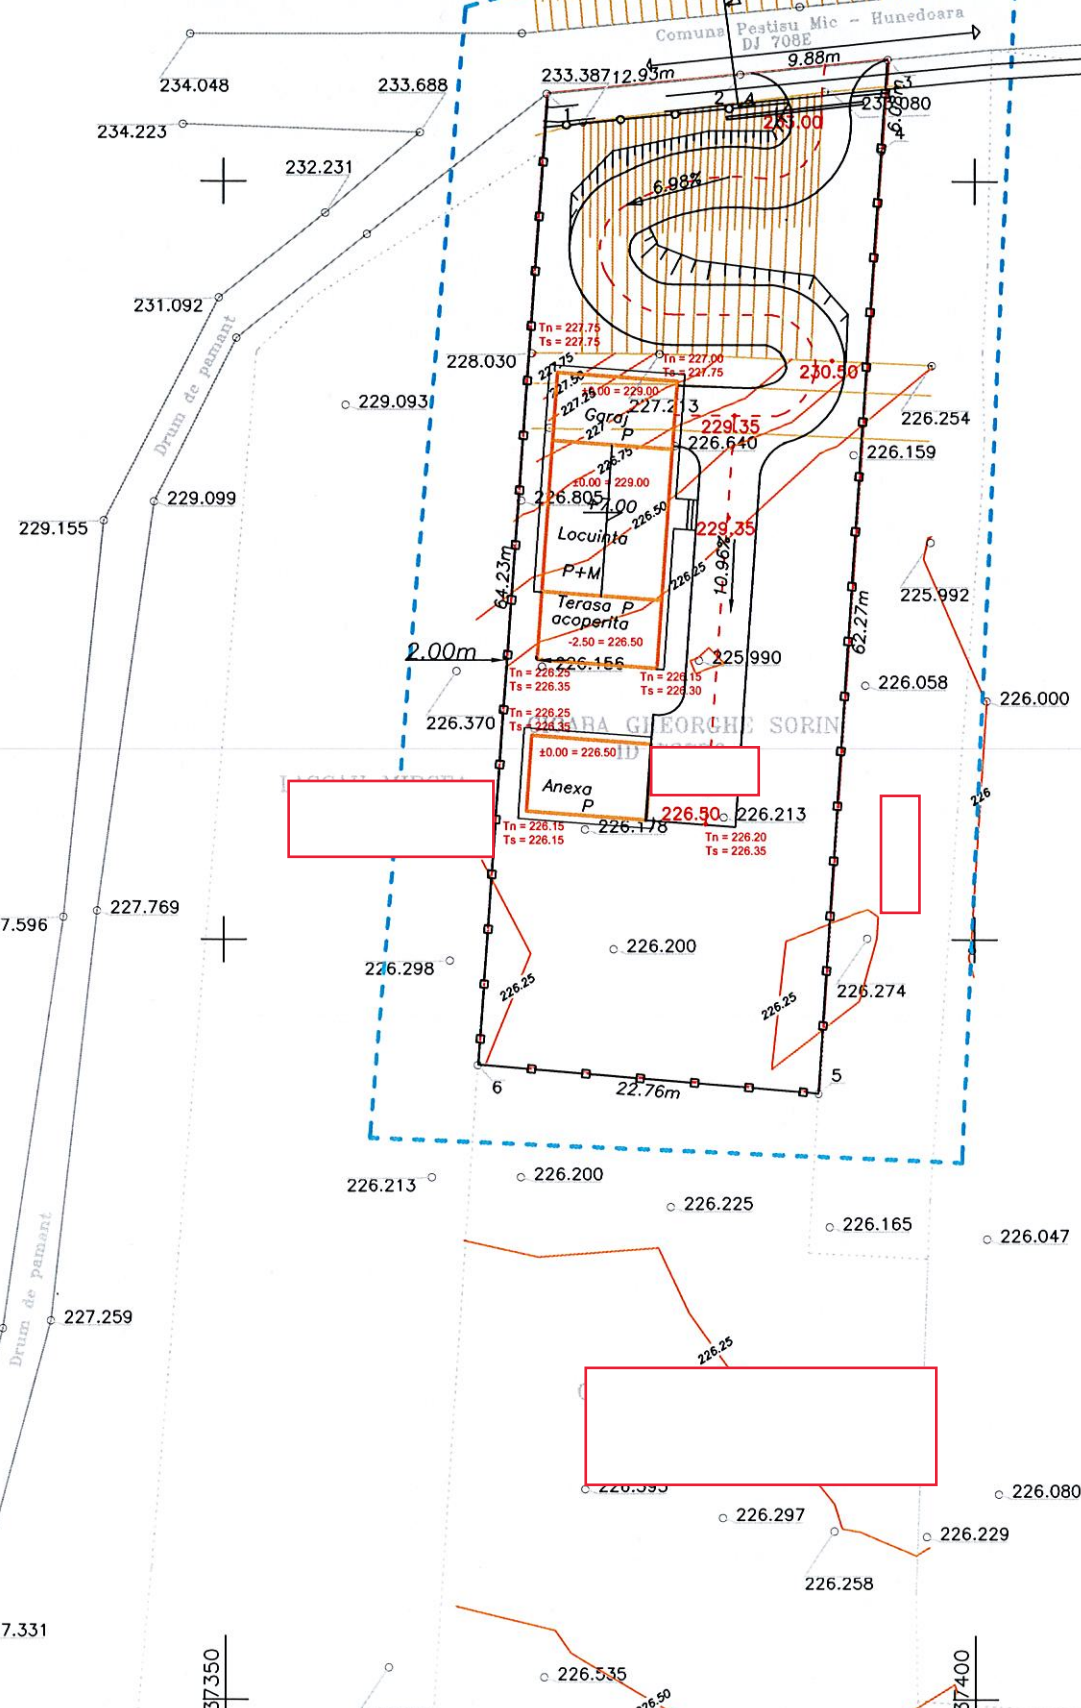

LEGENDA

- LIMITA TERENULUI STUDIAT
- LIMITA PARCELI DE TEREN CARE FACE OBIECTUL PUZ
- IMPREJMUIRE EXISTENTA
- IMPREJMUIRE PROPUA
- CONSTRUCTII PROPUSE



SC VEST PROIECT DESIGN SRL				Beneficiar:	Proiect nr.
				CIOABA GHEORGHE SORIN	91/2021
SPECIALITATE	NUME	SEMNATURA	Scara:	Titlu proiect: <i>CONSTRUIRE LOCUINTA, GARAJ, TERASA ACOPERITA, ANEXA GOSPODAREASCA SI IMPREJMUIRE Hunedoara, F.N., jud. Hunedoara</i>	
COORD. RUR	arh. ARMASESCU DUMITRU		1:500	Faza: PUZ	
PROIECTAT	arh. ARMASESCU DUMITRU		Data:	Titlu plansa: SISTEMATIZAREA TERENULUI	
DESENAT	ing. JURJ ARIELA		2022	Plansa nr. 6	