


SITUATIA EXISTENTA

intravilan
Scara 1:500

id 66719
Gherghel

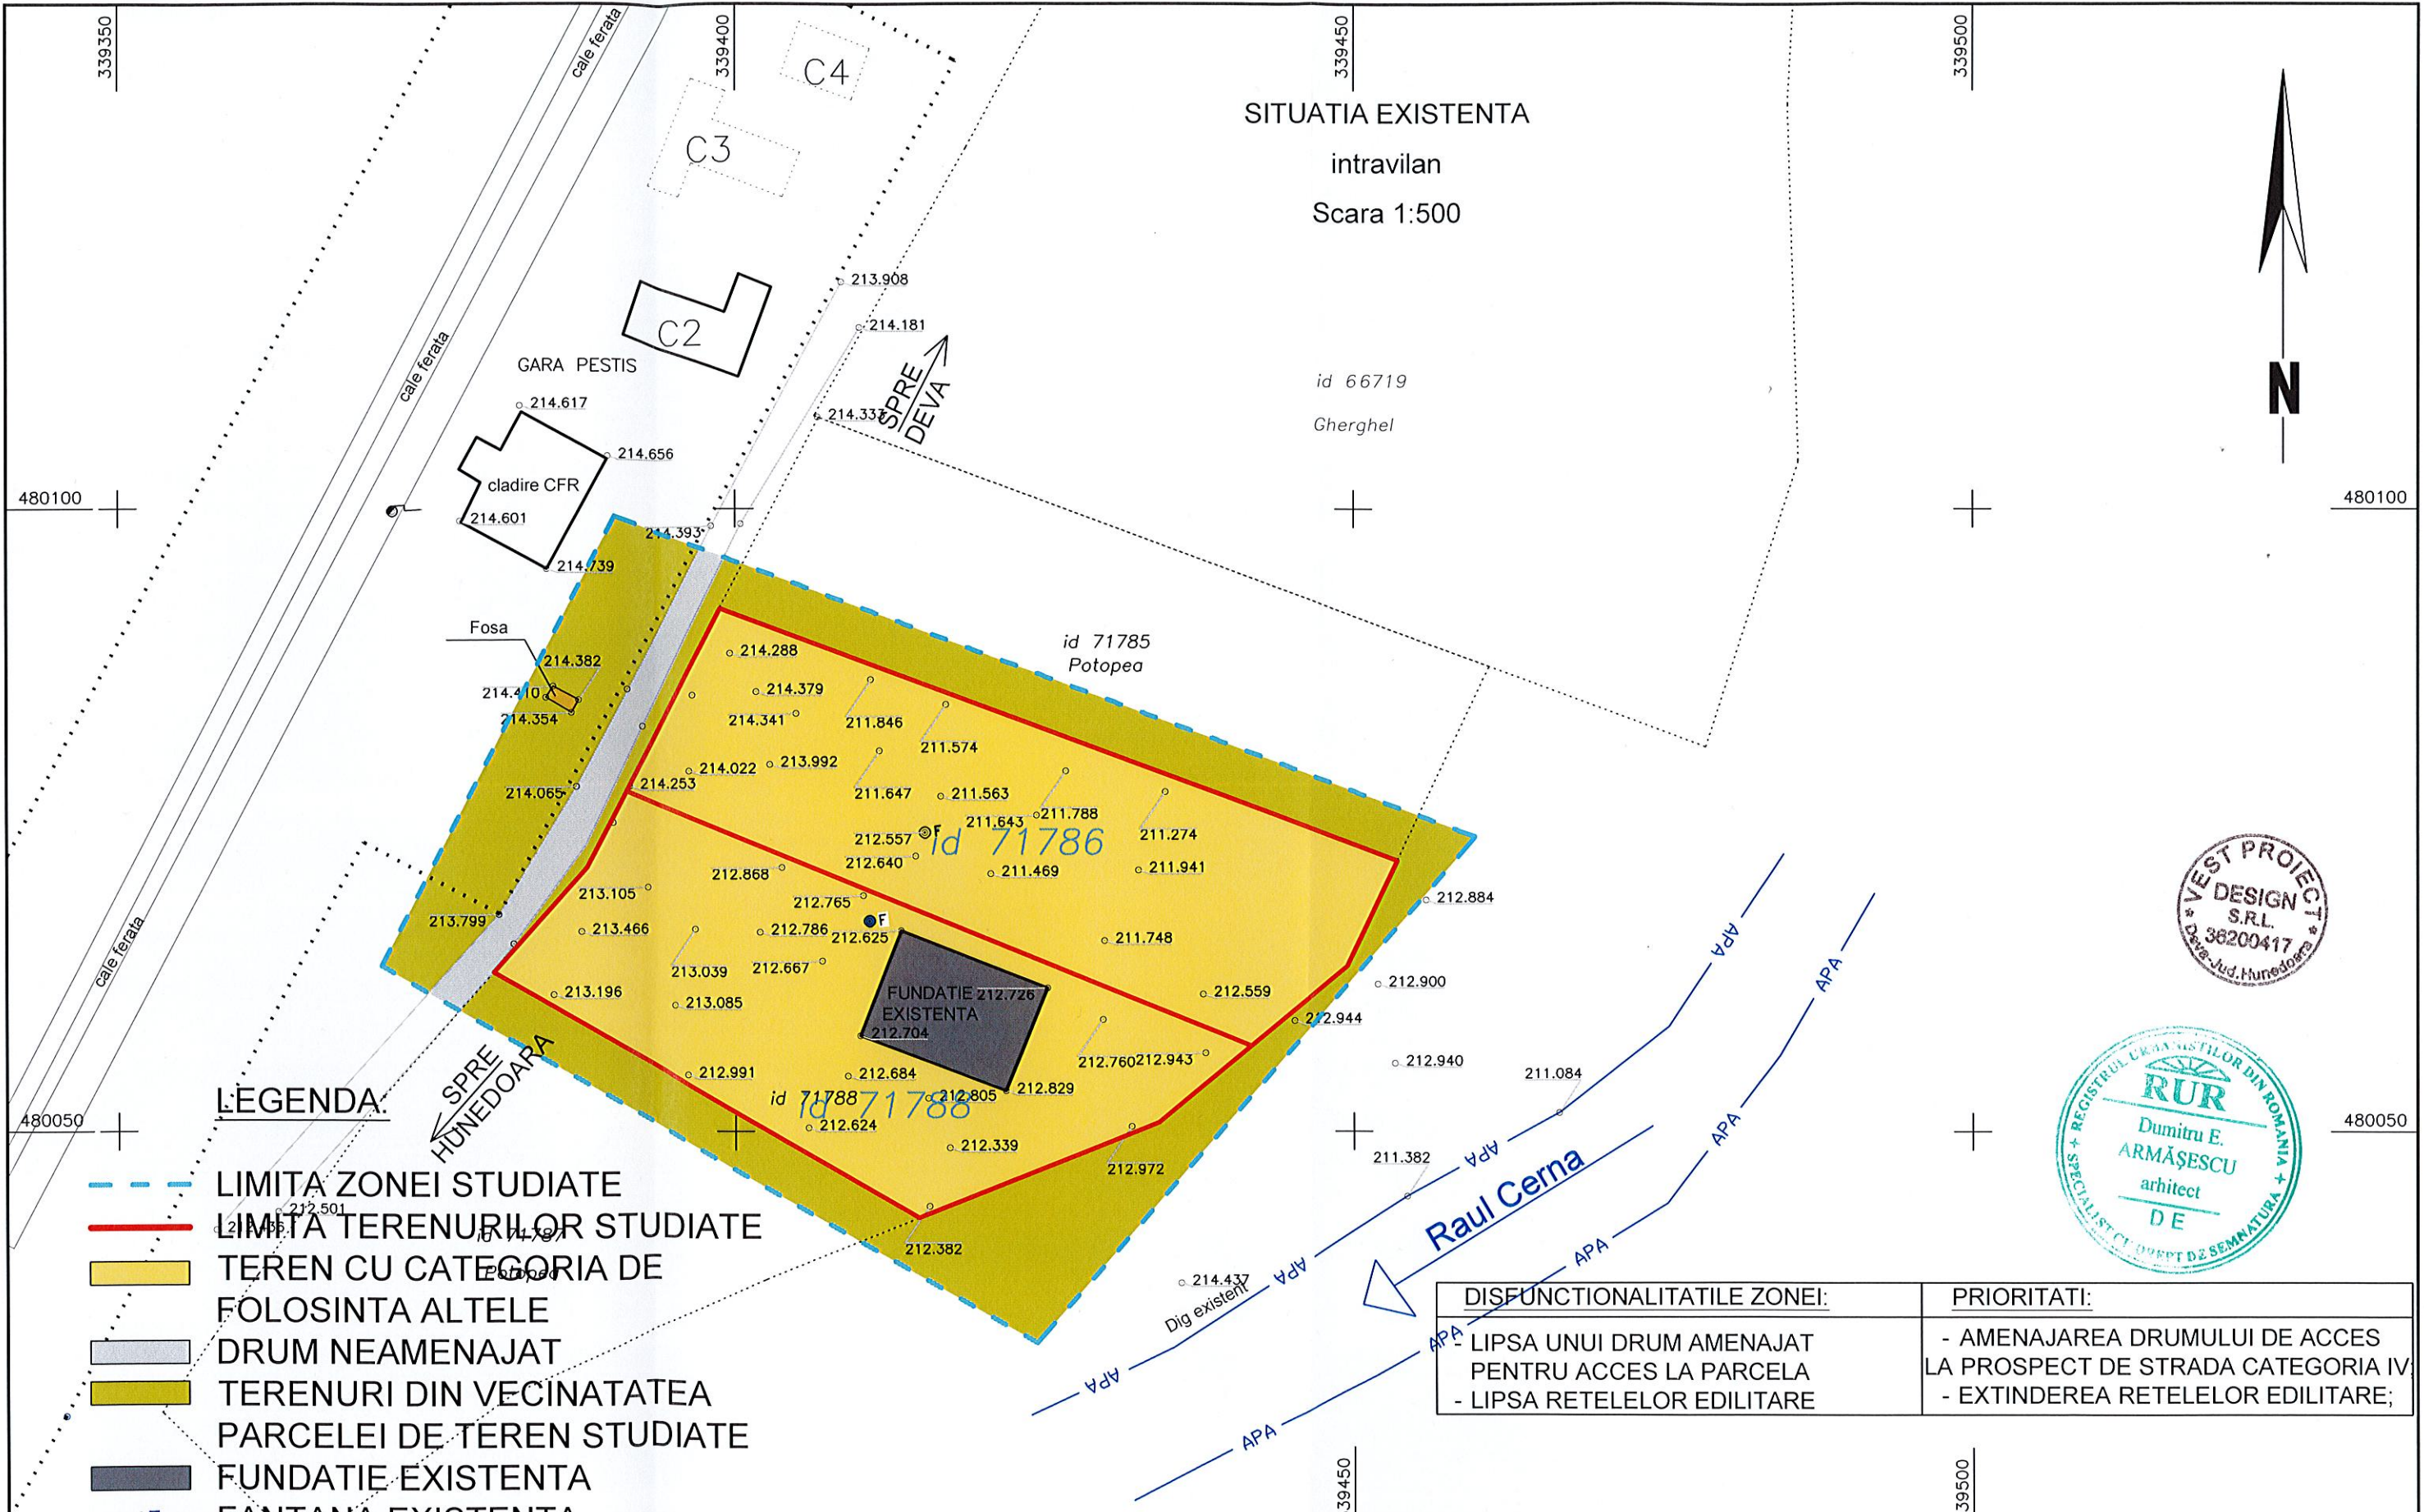

LEGENDA

- LIMITA ZONEI STUDIATE
- LIMITA TERENURILOR STUDIATE
- TEREN CU CATEGORIA DE FOLOSINTA ALTELE
- DRUM NEAMENAJAT
- TERENURI DIN VECINATATEA PARCELEI DE TEREN STUDIATE
- FUNDATIE EXISTENTA
- FANTANA EXISTENTA
- FOSA EXISTENTA



DISFUNCIONALITATILE ZONEI:	PRIORITATI:
- LIPSA UNUI DRUM AMENAJAT PENTRU ACCES LA PARCELA - LIPSA RETELELOR EDILITARE	- AMENAJAREA DRUMULUI DE ACCES LA PROSPECT DE STRADA CATEGORIA IV - EXTINDEREA RETELELOR EDILITARE;

S.C. VEST PROIECT DESIGN S.R.L.			PACURAR CORNELIU SI VOICU LENUTA		71/2020
SPECIALITATE	NUME	SEMNATURA	Scara: 1:500	Titlu proiect: CONSTRUIRE LOCUINTE INDIVIDUALE SI IMPREJMUIRE	Faza: PUZ
SEF PROIECT	arh. ARMASESCU DUMITRU		Data: 2021	Titlu planșă: SITUATIA EXISTENTA	Planșă nr. 2
PROIECTAT	arh. ARMASESCU DUMITRU				
DESENAT	des. teh. COSTAN EMANUEL				