


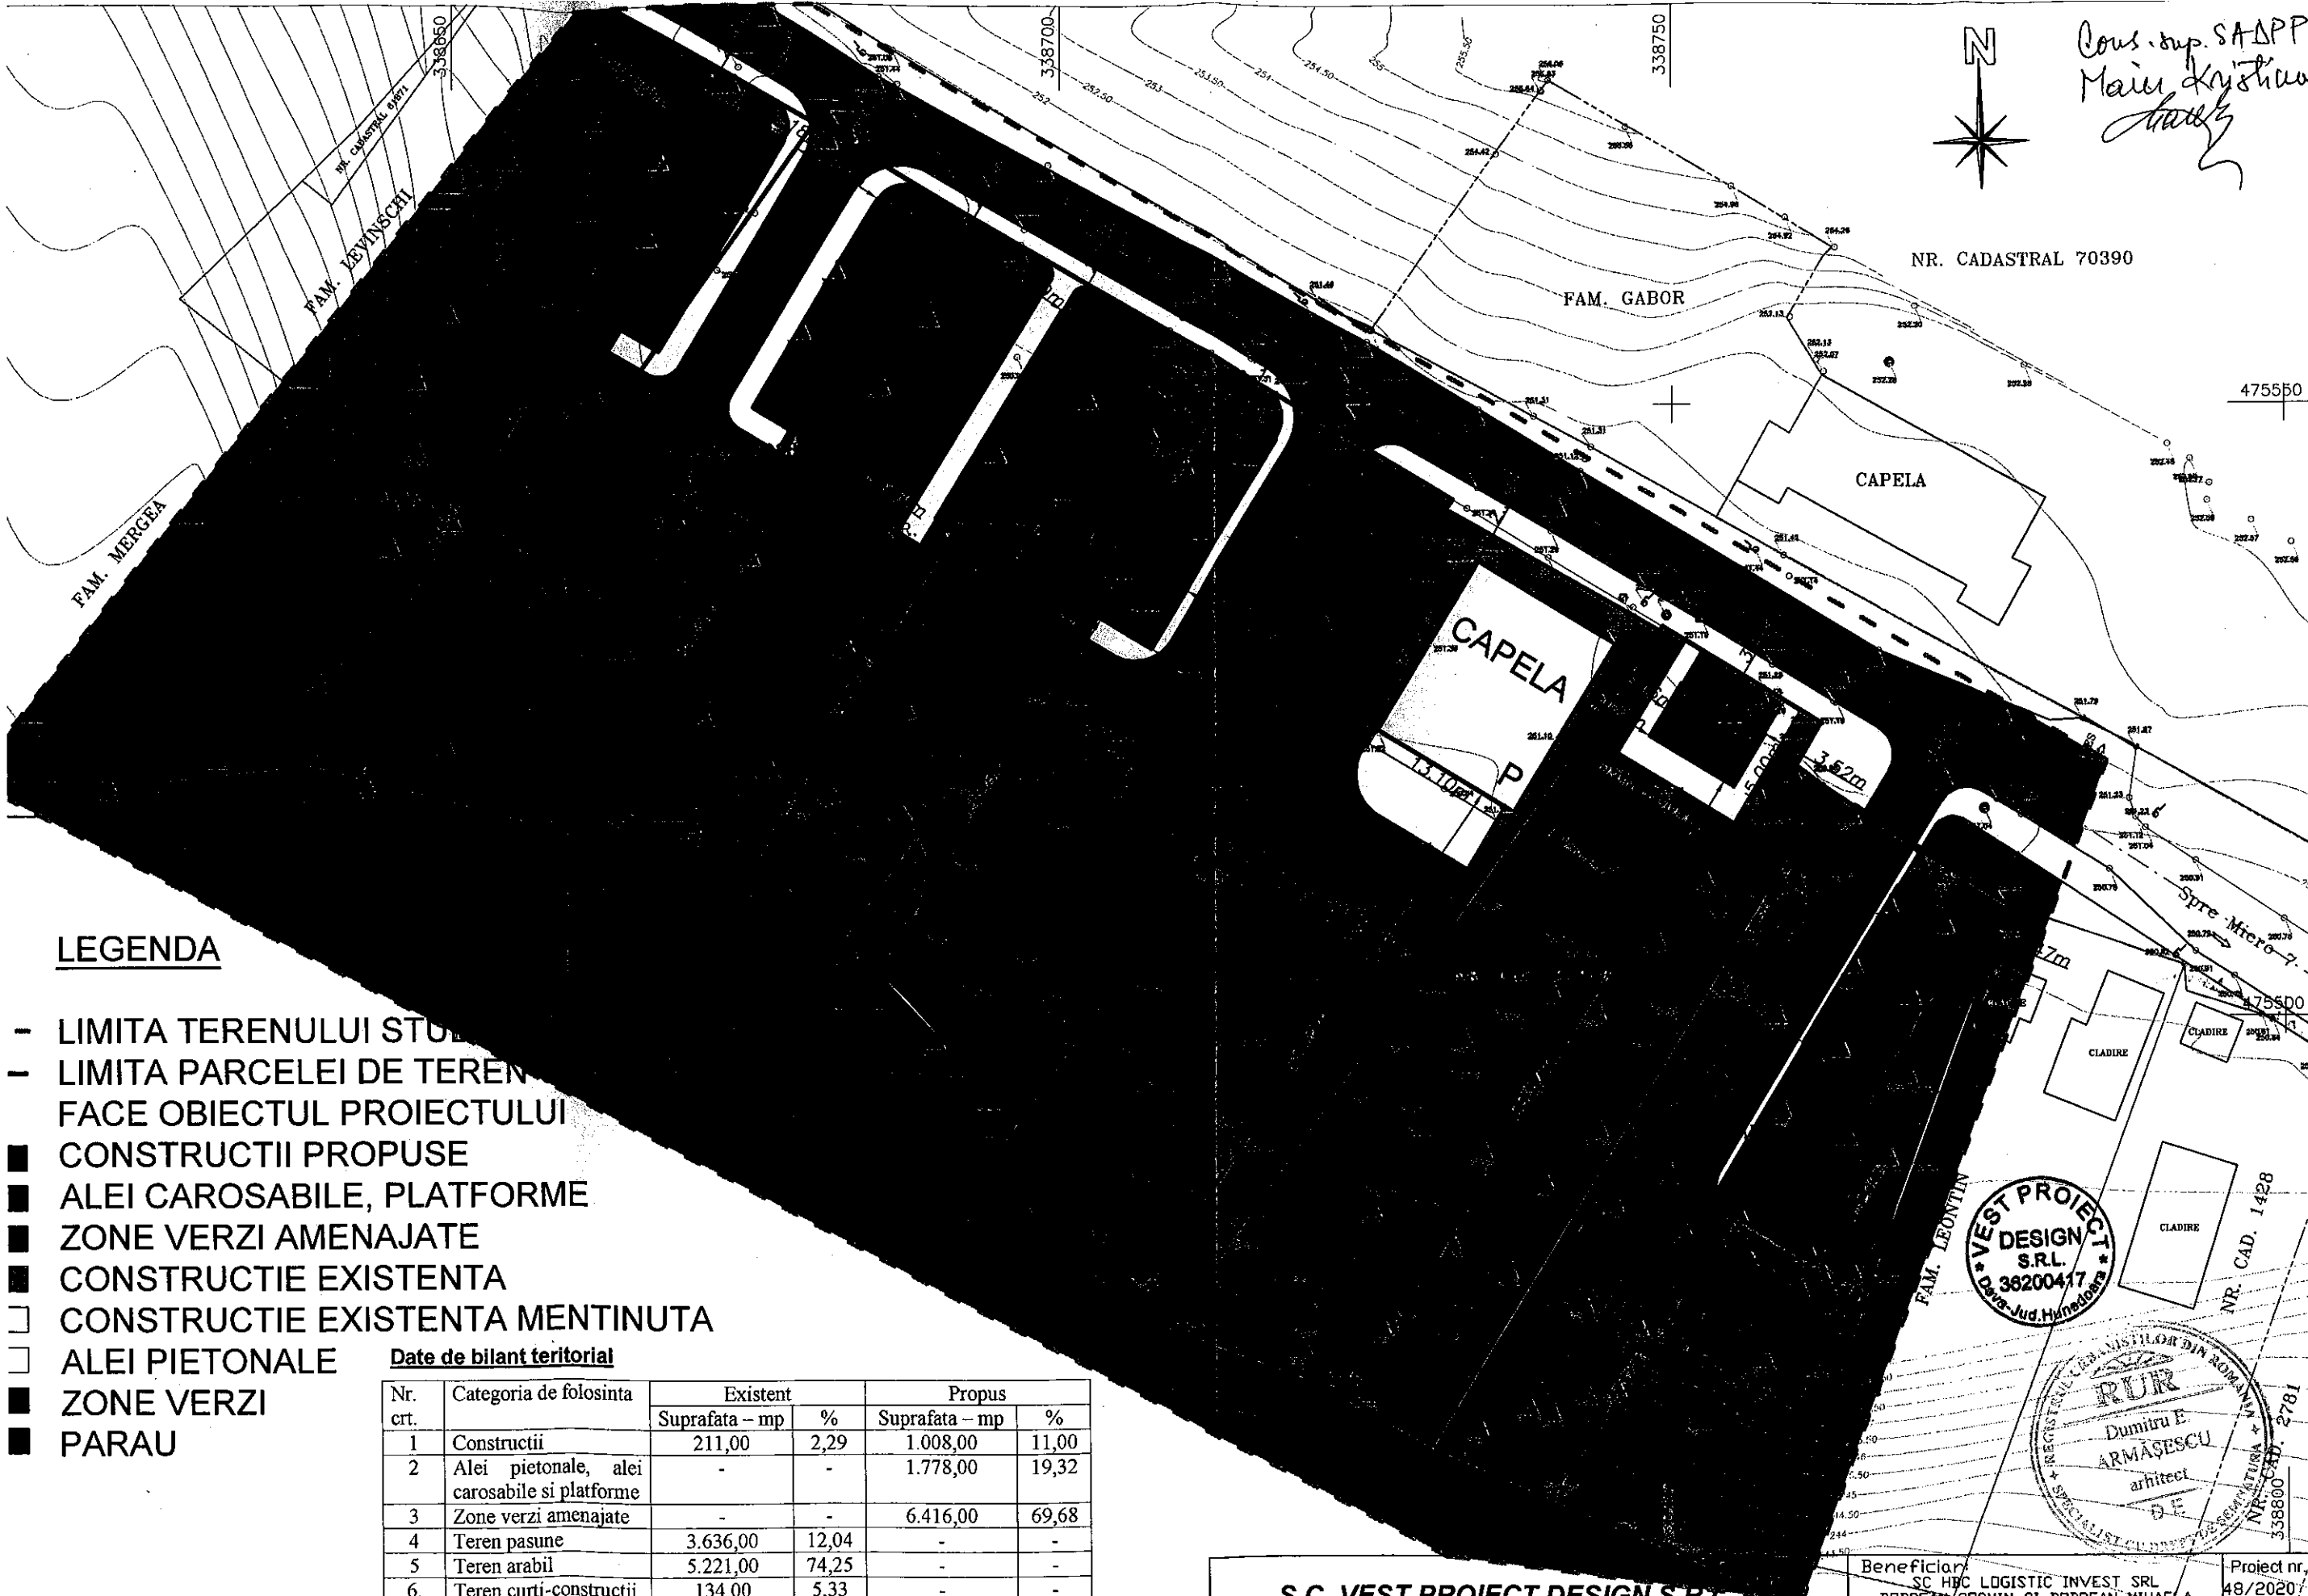

LEGENDA

- LIMITA TERENULUI STUDIAT
- LIMITA PARCELEI DE TEREN
- FACE OBIECTUL PROIECTULUI
- CONSTRUCTII PROPUSE
- ALEI CAROSABILE, PLATFORME
- ZONE VERZI AMENAJATE
- CONSTRUCTIE EXISTENTA
- CONSTRUCTIE EXISTENTA MENTINUTA
- ALEI PIETONALE
- ZONE VERZI
- PARAU

Date de bilant teritorial

Nr. crt.	Categoria de folosinta	Existent		Propus	
		Suprafata - mp	%	Suprafata - mp	%
1	Constructii	211,00	2,29	1.008,00	11,00
2	Alei pietonale, alee carosabile si platforme	-	-	1.778,00	19,32
3	Zone verzi amenajate	-	-	6.416,00	69,68
4	Teren pasune	3.636,00	12,04	-	-
5	Teren arabil	5.221,00	74,25	-	-
6	Teren curti-constructii	134,00	5,33	-	-
Total		9.202,00	100,00	9.202,00	100,00

POT - existent 2,29%
- Propus 11,00%
CUT - existent 0,022
- Propus 0,110

S.C. VEST PROIECT DESIGN S.R.L.			Beneficiar:	SC HBC LOGISTIC INVEST SRL BODREAN COSMIN SI BODREAN MIHAELA SC DACO TRANS INTERNATIONAL SRL	Proiect nr.	48/2020
SPECIFICATIE	NUME	SEMNTURA	Scara:	Titlu proiect:	Faza:	
COORDONATOR RUR	arh. ARMASESCU DUMITRU		1:500	CONSTRUIRE SPATII COMERCIALE, ANEXE SI TRANSFORMARE CLADIRE DE BIRDURI IN CAPELA	P.U.Z.	
PROIECTAT	arh. ARMASESCU DUMITRU		Data:	Titlu plansa:	Plansa nr.	
DESENAT	des. teh. COSTAN EMANUEL		2020	PLAN DE SITUATIE PROPOS	2	