

# Plan de situatie


Intocmire documentatie DTAC pentru:  
 "Inlocuire si extindere planseu beton armat cu sarpanta metalica  
 spatii garaj auto"  
 Scara 1:500

Beneficiar: S.C. PITAGORA SOLUTION S.R.L.

Adresa imobil : Loc. Hunedoara, Str. Closca, Nr. 12,  
 Jud. Hunedoara

**LEGENDA**

- limita proprietate
- c-tie existenta
- avizate OCPI
- gard metalic
- carosabil masurat
- stalp metalic
- stalp din beton
- cote teren

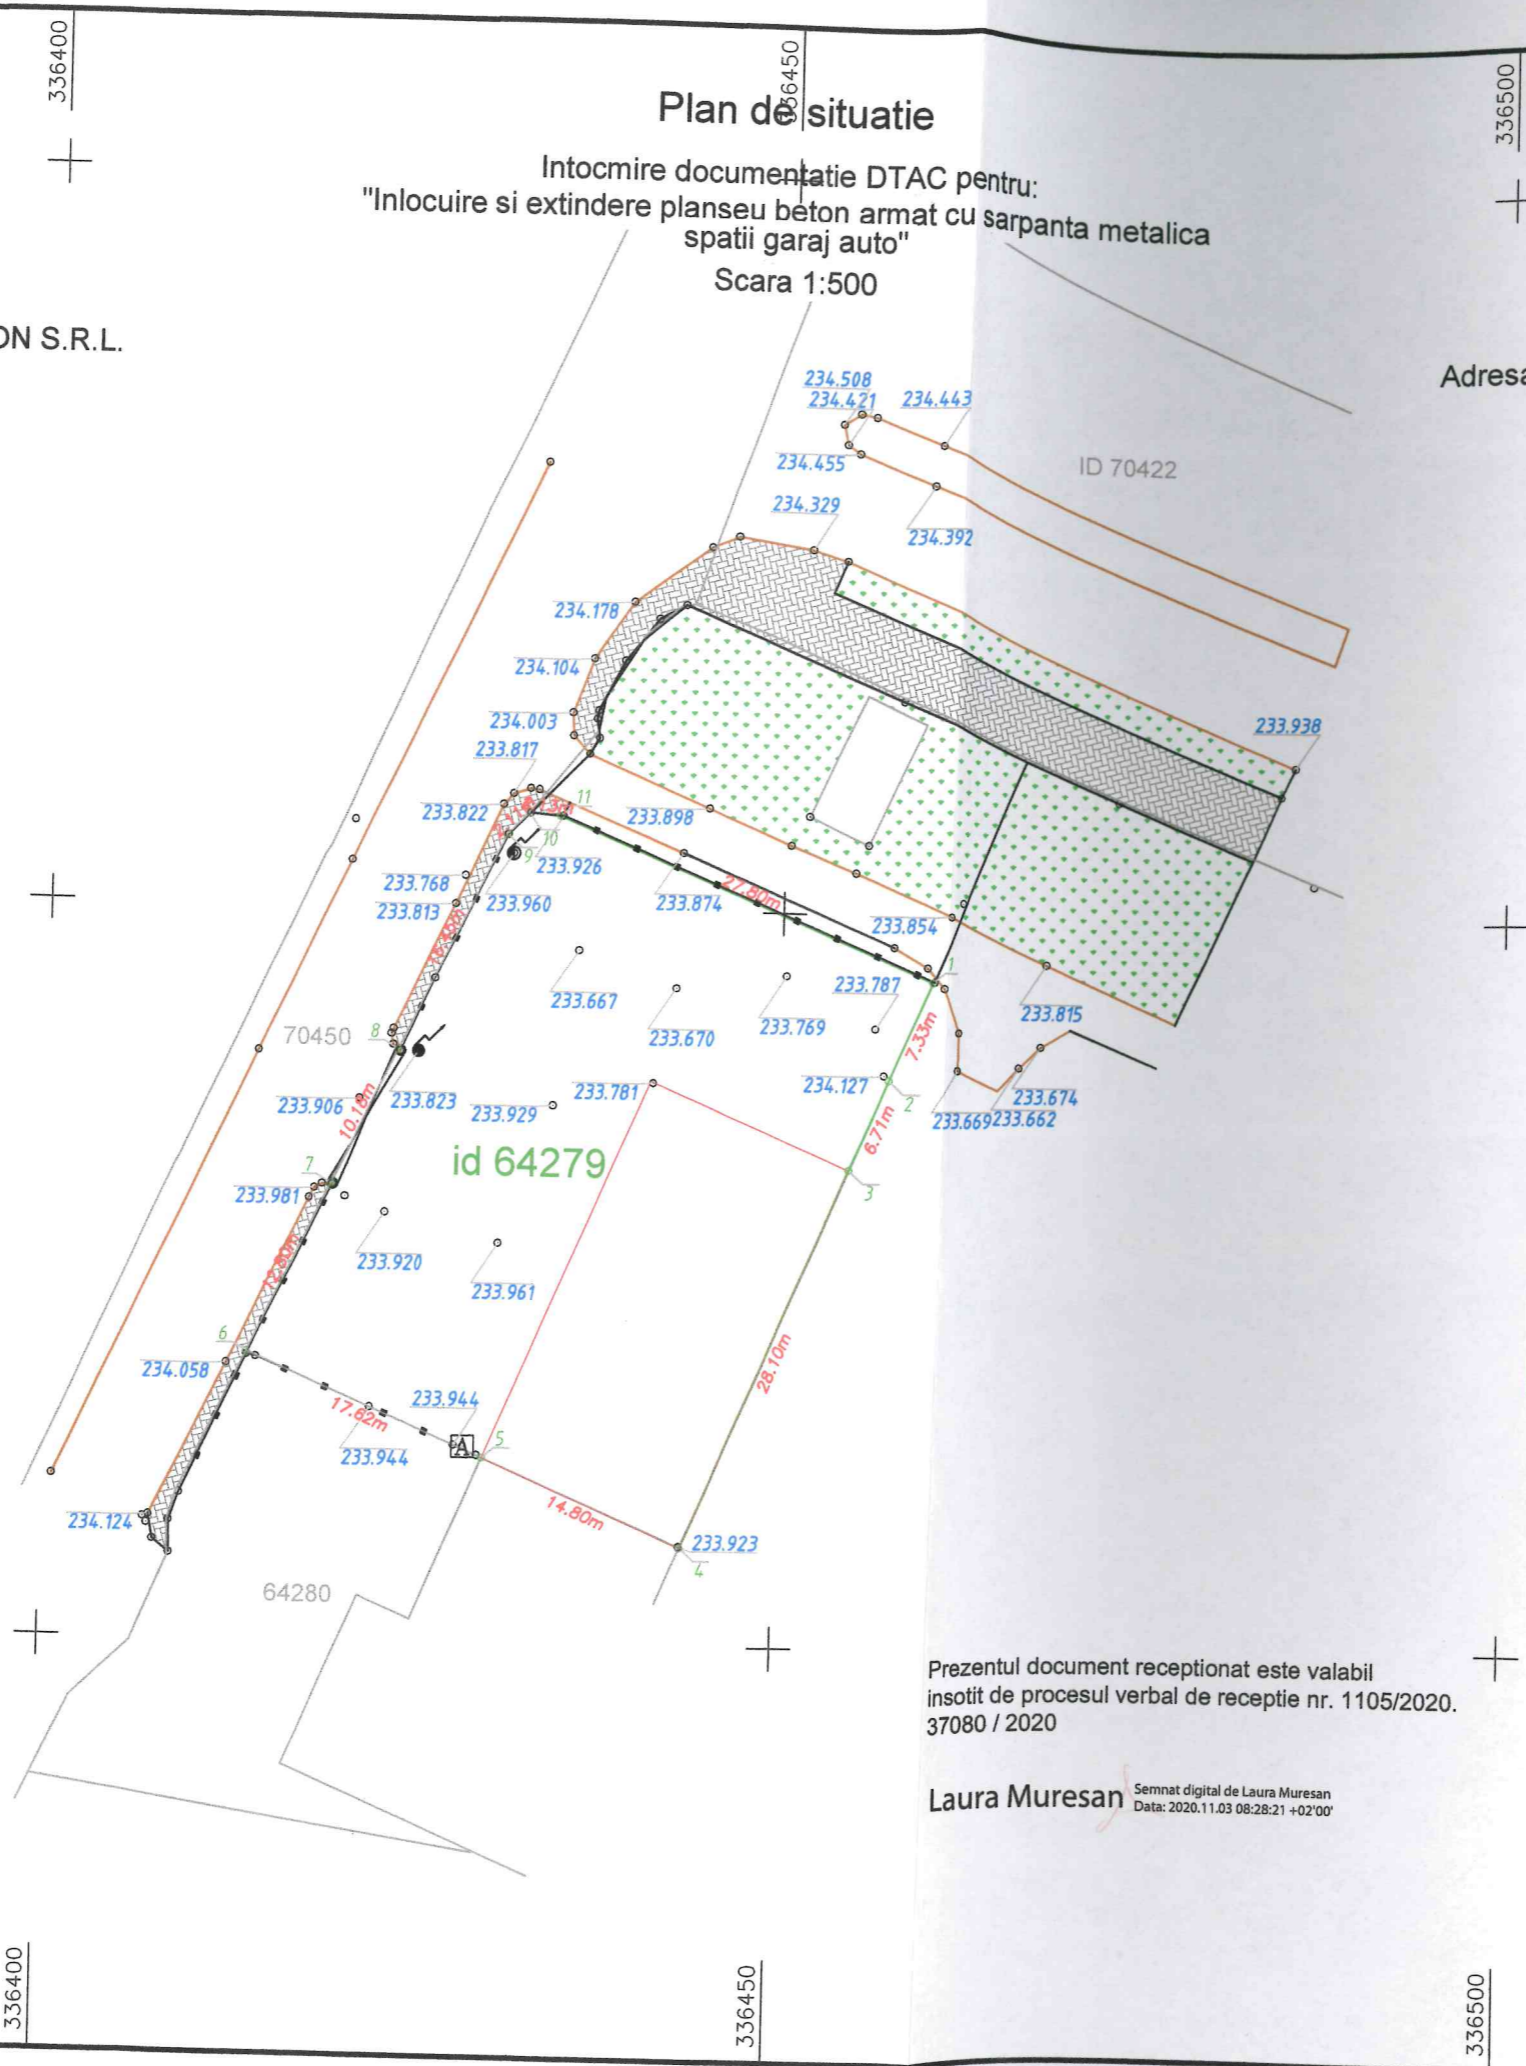

**INVENTAR DE COORDONATE**

Pct.	Nord(X)	Est(Y)
1	474895.528	336460.266
2	474888.796	336457.367
3	474882.618	336454.747
4	474856.770	336443.724
5	474862.576	336430.110
6	474869.486	336413.905
7	474881.030	336419.442
8	474890.213	336423.827
9	474905.005	336431.020
10	474906.489	336432.513
11	474906.300	336434.634
S=1322mp		



Prezentul document receptionat este valabil  
 insotit de procesul verbal de receptie nr. 1105/2020.  
 37080 / 2020

Laura Muresan  
Semnat digital de Laura Muresan  
 Data: 2020.11.03 08:28:21 +02'00'

**Razvan**  
 Norocel  
 Tene

Digitally signed  
 by Razvan  
 Date: 2020.10.10.02  
 CN: Razvan Norocel Tene, O=RO, OU=RO, C=RO

Sistem de proiectie Stereo 70'