
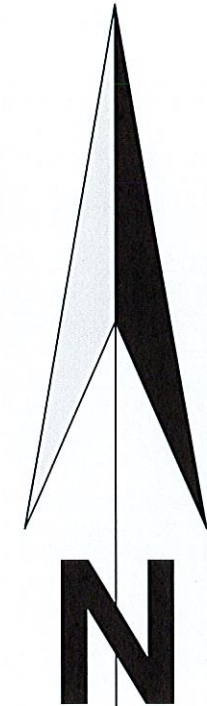


Loc. Hunedoara, str. Pinilor, FN, Jud. Hunedoara

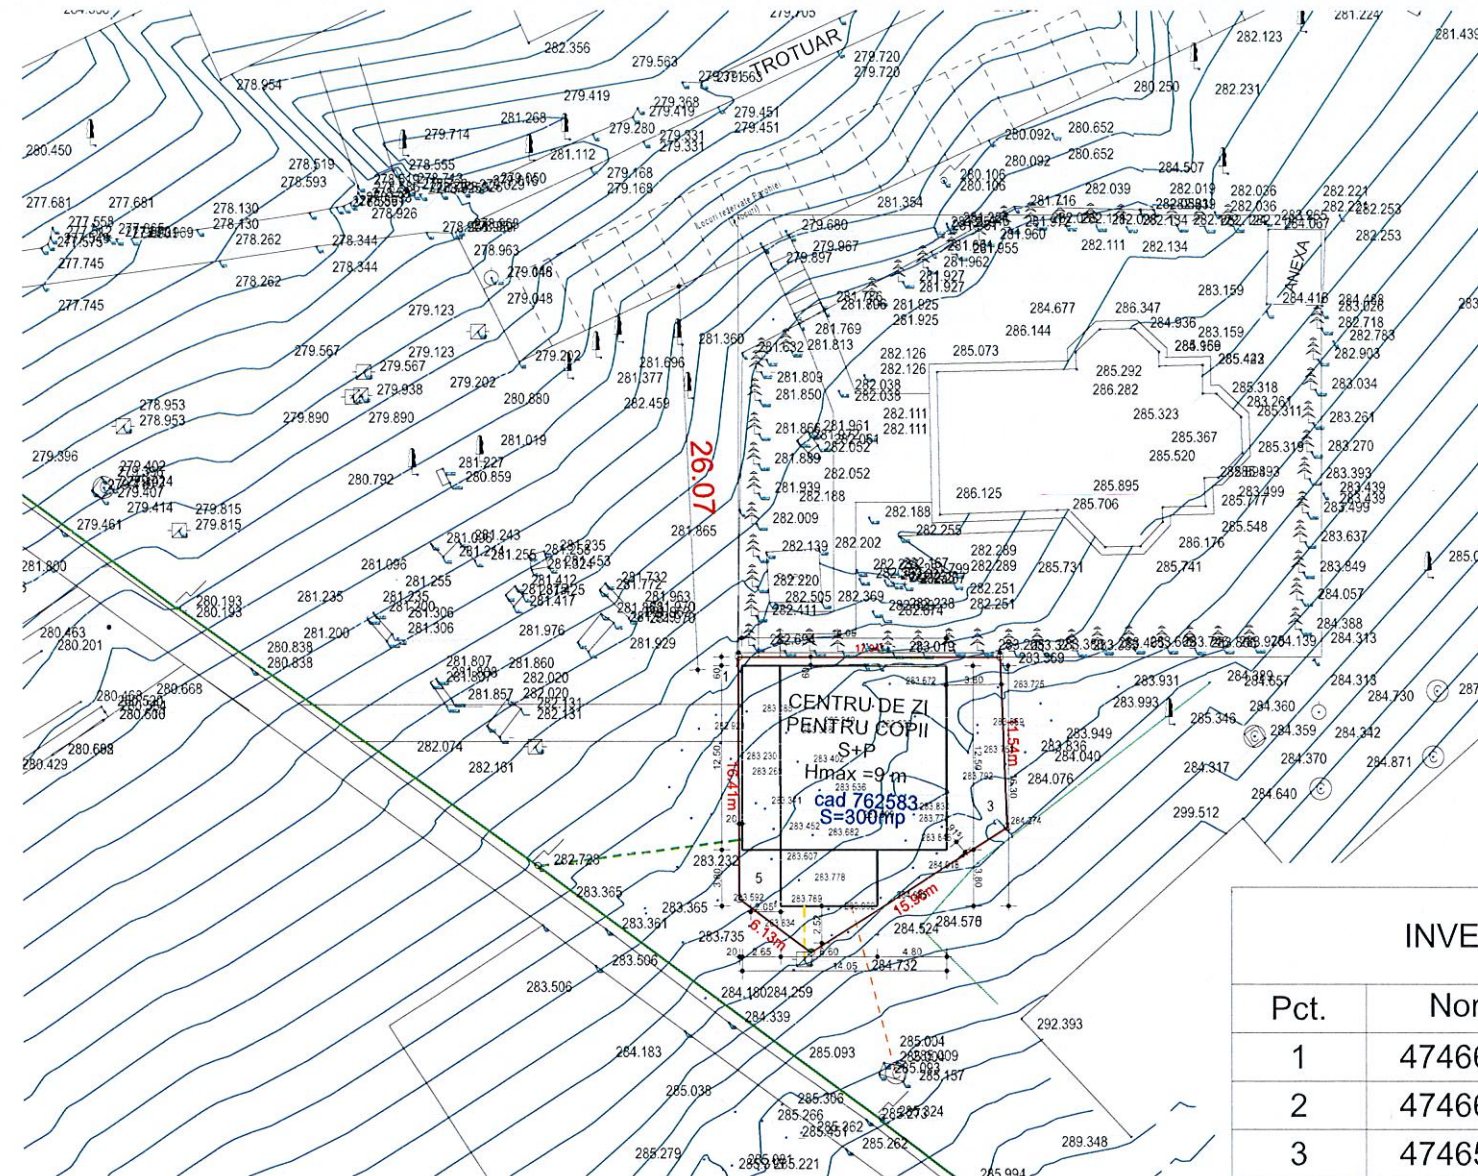

LEGENDA

- LIMITA DE PROPRIETATE CARE FACE OBIECTUL PROIECTULUI
- BRANSAMENT APA
- BRANSAMENT ENERGIE ELECTRICA
- BRANSAMENT GAZE NATURALE
- BRANSAMENT CANALIZARE

INVENTAR DE COORDONATE			
Pct.	Nord(X)	Est(Y)	Lungimi
1	474665.806	338200.953	17.95
2	474665.806	338218.899	11.54
3	474654.273	338219.397	15.96
4	474645.760	338205.897	6.13
5	474649.392	338200.966	16.41
S=300mp			



VERIFICATOR/ EXPERT	NUME	SEMNTATURA	CERINTA	REFERAT/EXPERTIZA NR./DATA	PROIECT nr.
SC DELTA DUMAR PROIECT SRL				BENEFICIAR Parohia Ortodoxa Hunedoara IX " SFANTUL ANTONIE CEL MARE"	384/2022
SPECIALITATE	NUME	SEMNTATURA	SCARA	TITLU PROIECT	FAZA
COORDONATOR RUR	arh. ARMĂȘESCU DUMITRU		1:500	CENTRU PENTRU COPII TIP AFTER SCHOOL	P.U.D.
PROIECTAT	arh. ARMĂȘESCU DUMITRU		DATA	TITLU PLANSA	NR PLANSA
DESENAT	ing. VLAZAN ADRIAN		2024	REGLEMENTARI EDILITARE	4