


# Plan de situatie

Scara 1:500

Adresa imobil: Loc. Hunedoara, Str. Voinii, Nr.20, Jud. Hunedoara

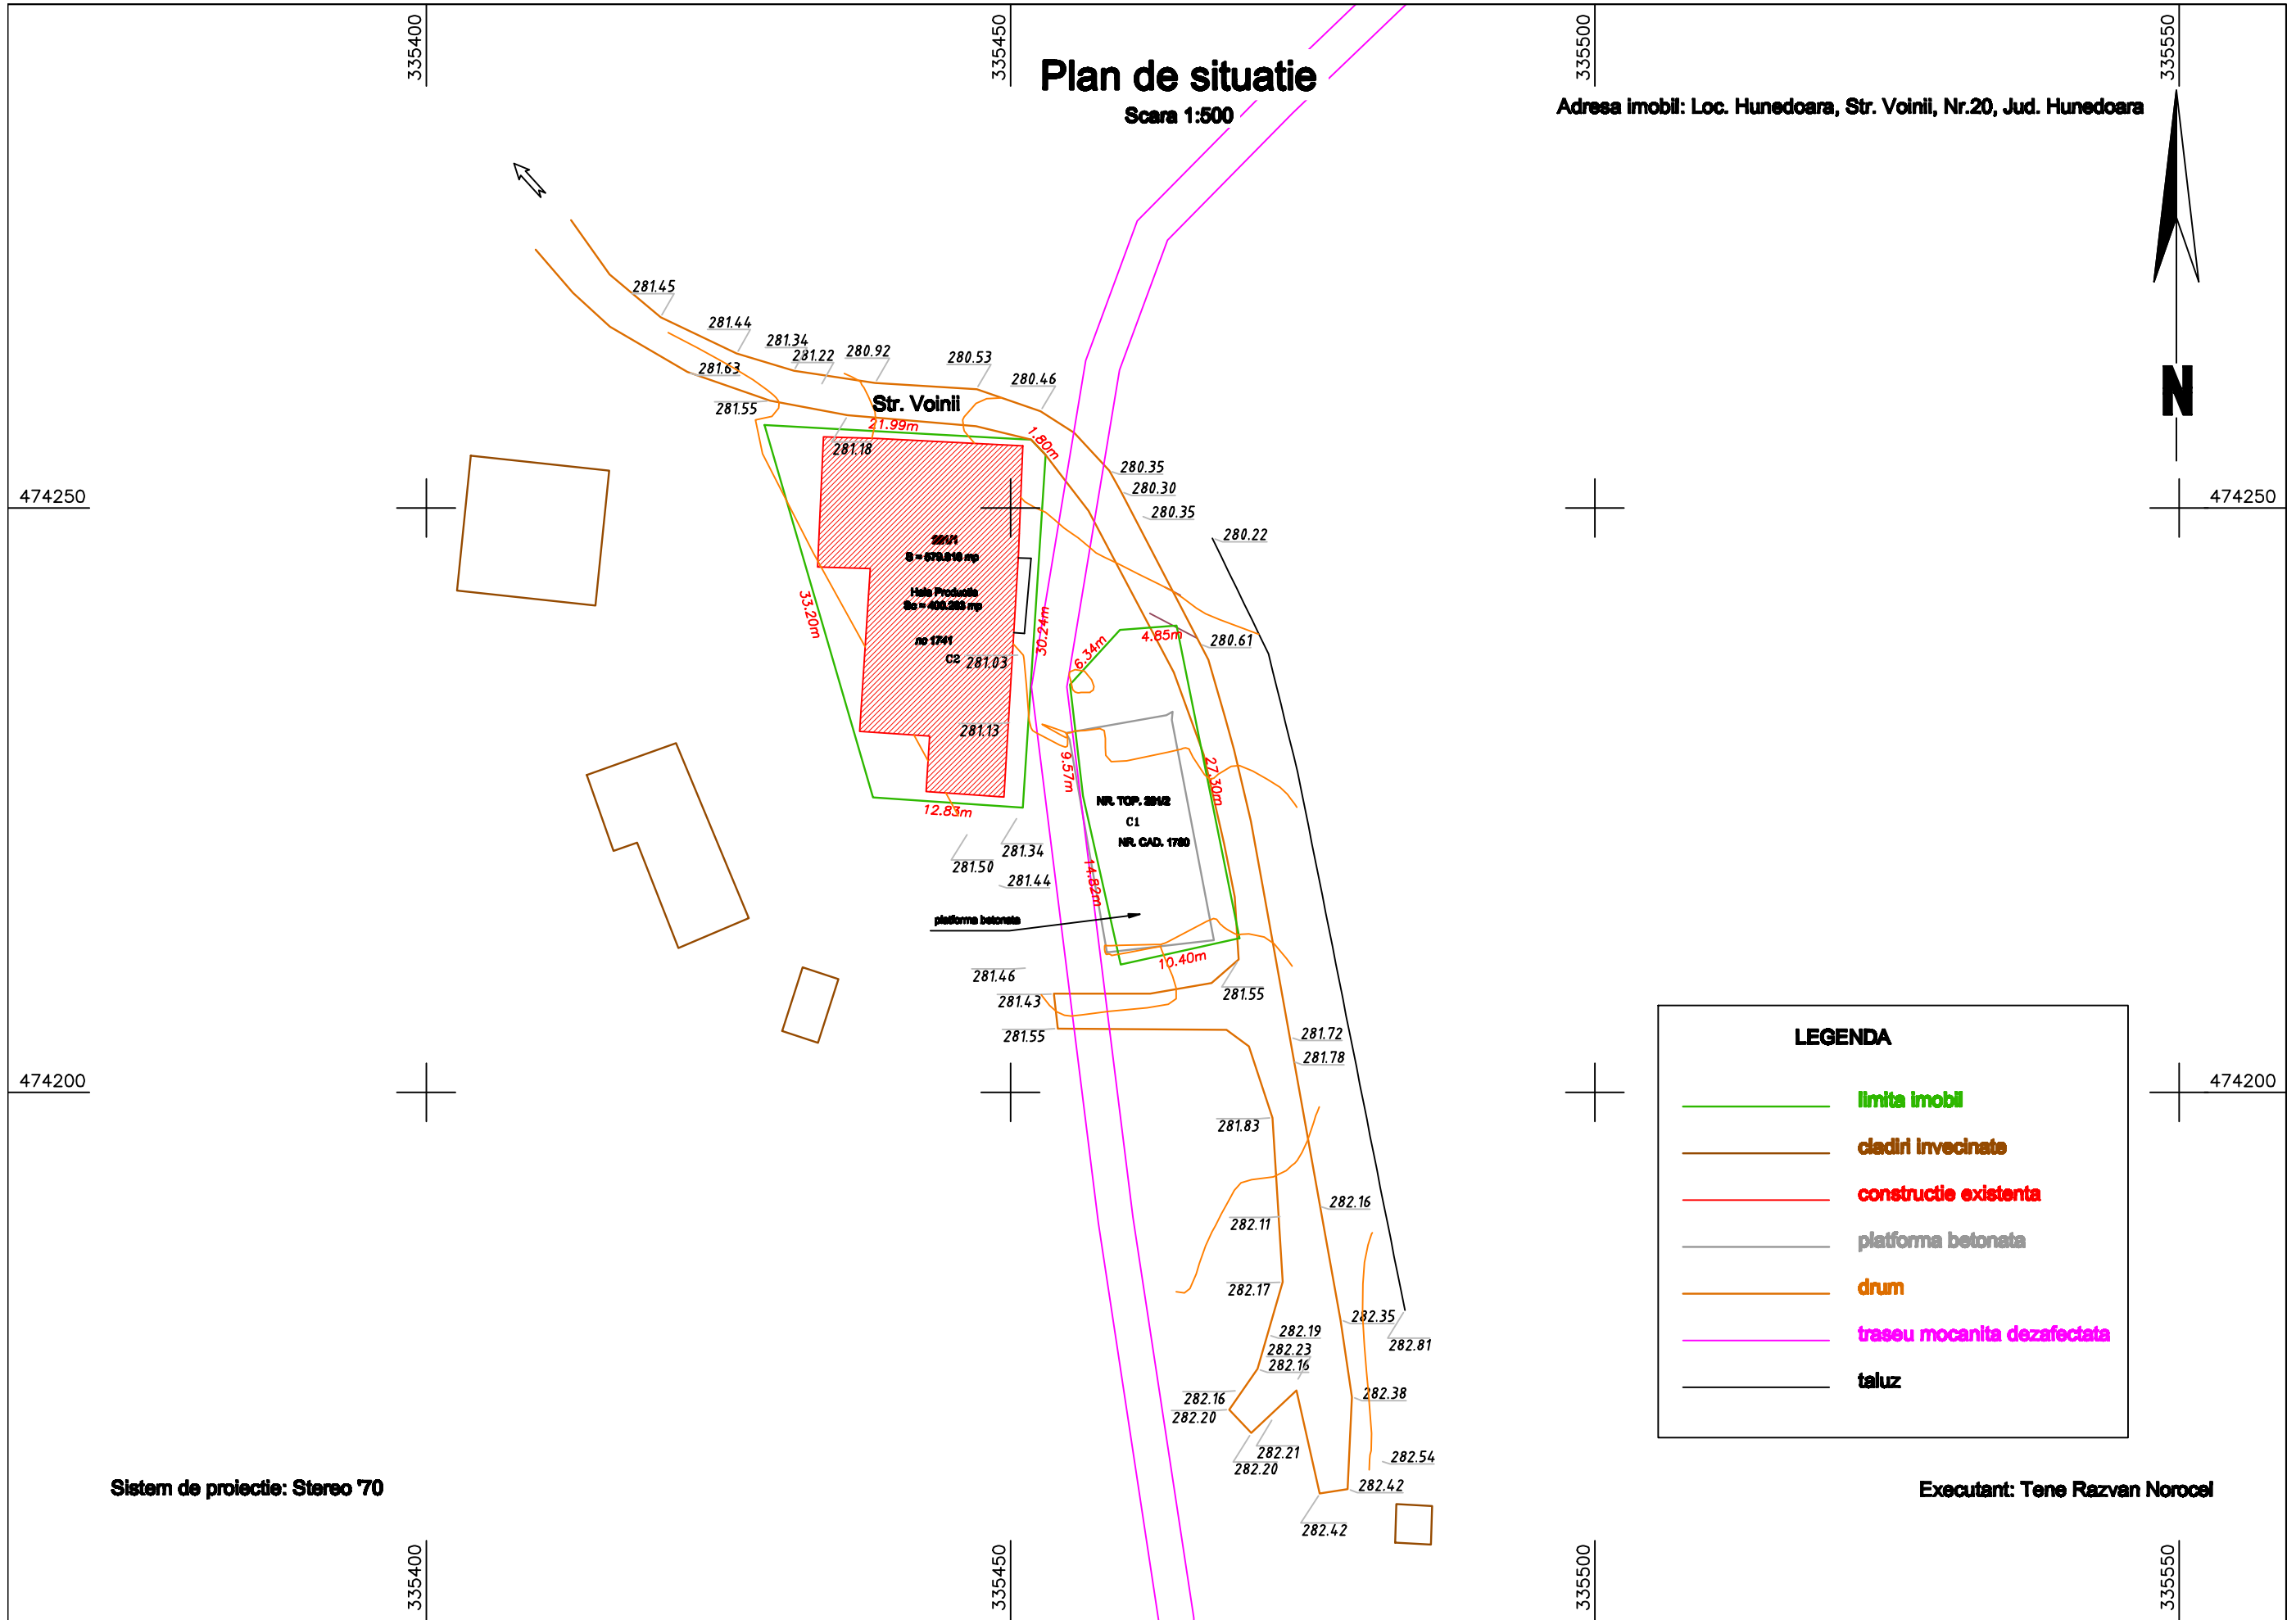

## LEGENDA

- limita imobil
- cladiri invecinate
- constructie existenta
- platforma betonata
- drum
- traseu mocanita dezafectata
- taluz

Sistem de proiectie: Stereo 70

Executant: Tene Razvan Norocel