



INDICATORI URBANISTICI

S teren	1.190,00 mp
Sc existent	-
Sd existent	-
P.O.T. exist.	-
C.U.T. exist.	-
Sc propus	222,92 mp
Sd propus	222,92 mp
P.O.T. prop.	18,73 %
C.U.T. prop.	0,18


LEGENDA

- CONSTRUCTII EXISTENTE
- CONSTRUCTIE PROPUASA
- LIMITA TEREN PROPRIETATE
- IMPREJMUIRE TEREN (GARD VIU)
- STRADA, DRUM DE INCINTA
- PLATFORMA ECOLOGICA
- ACCES AUTO SI PIETONAL
- ACCES
- LINIE ELECTRICA DE JT
- LINIE ELECTRICA SUBTERANA MT
- GAZ - CONDUCTA GAZE NATURALE



- CATEGORIA DE IMPORTANTA A CONSTRUCTIEI: C

VERIFICATOR EXPERT				
VERIFICATOR/ EXPERT	NUME	SEMNTURA	CERINTA	REFERAT EXPERTIZA NR./DATA
S.C. "PHOENIX" PROJECT CONSULTING INVEST S.R.L. PETROSANI J20/716/2014; CUI: 33519374			Beneficiar:	S.C. TOTO CAR WASH S.R.L. MUN. HUNEDOARA, STR. E. MARGINEANU, BL. 47, AP. 26, JUD. HUNEDOARA
SPECIFICATIE	NUME	SEMNTURA	SCARA:	Titlu proiect:
SEF PROIECT	arh. AILINCAI M.		1:200	CONSTRUIRE SPALATORIE AUTO MUN. HUNEDOARA, STR. MURESULUI, F.N., JUD. HUNEDOARA
PROIECTAT:	arh. AILINCAI M.		DATA:	Titlu plansa:
DESENAT:	Ing. BENEAT		DEC., 2018	PLAN DE SITUATIE
				Proiect nr. 15-425
				Faza: P.U.D.
				Plansa nr. 02

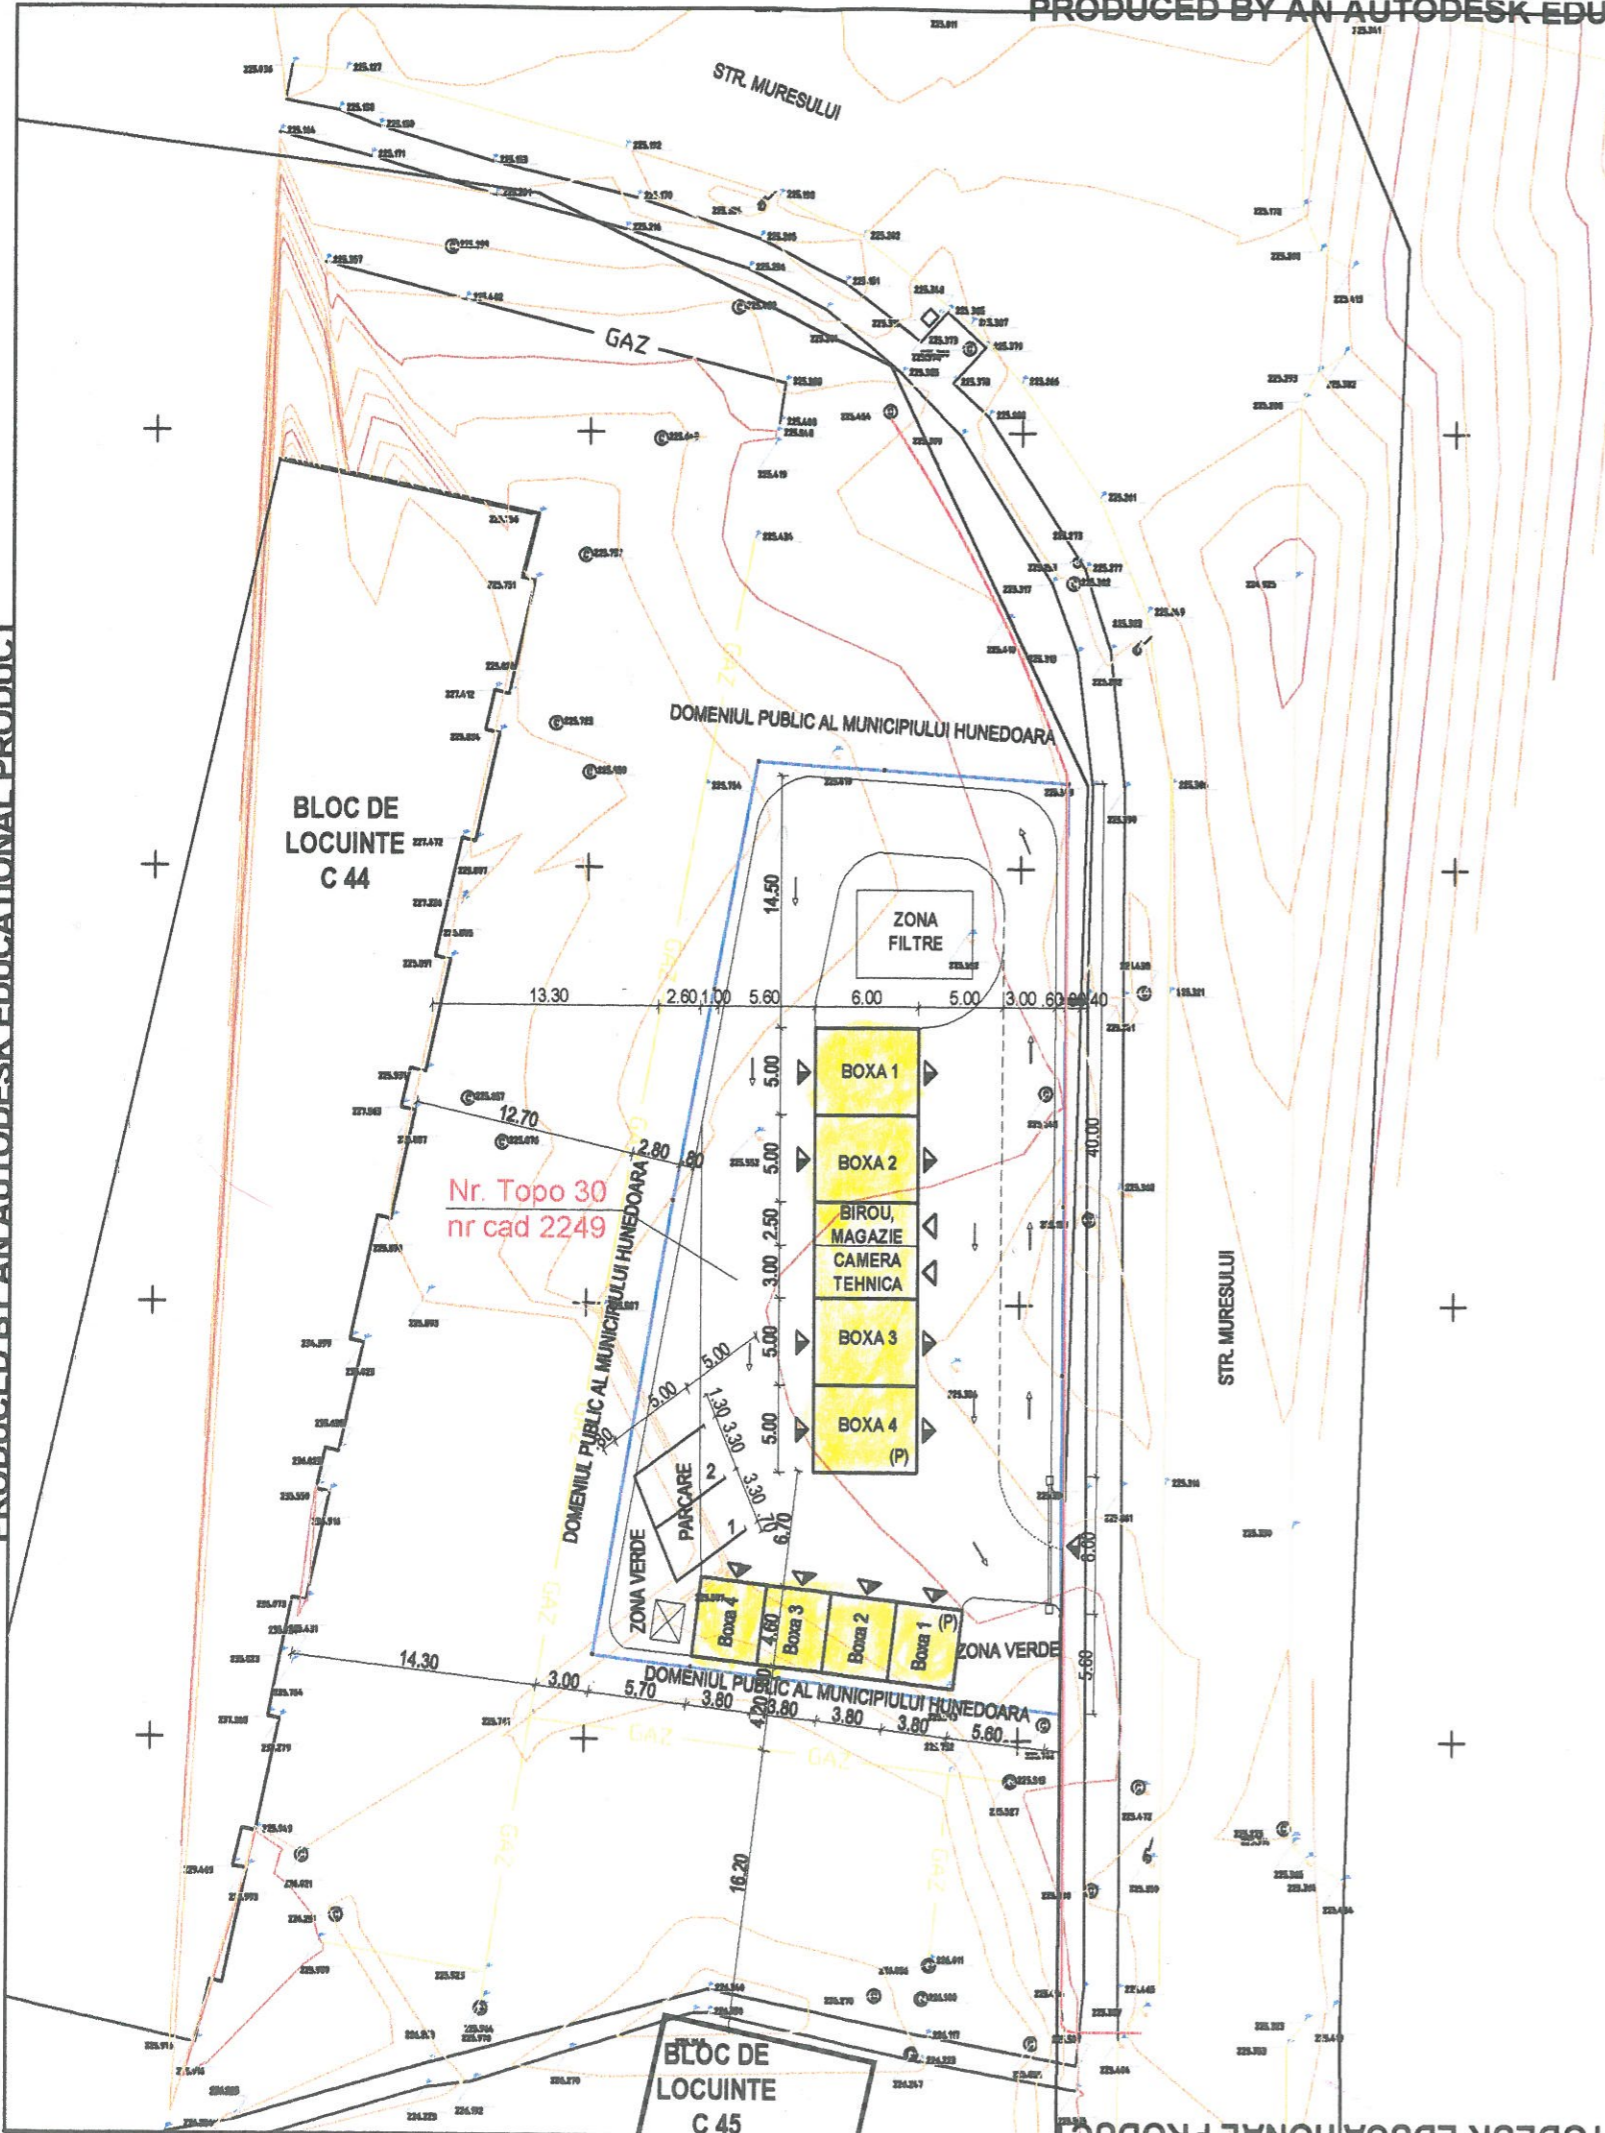

PRODUCED BY AN AUTODESK EDUCATIONAL PRODUCT

PRODUCED BY AN AUTODESK EDUCATIONAL PRODUCT