


**PLAN PARCELAR
SPRE PUBLICARE**
SCARA 1 : 1000
Municipiul Hunedoara, Loc. Hasdat, judetul Hunedoara
Tarla 195

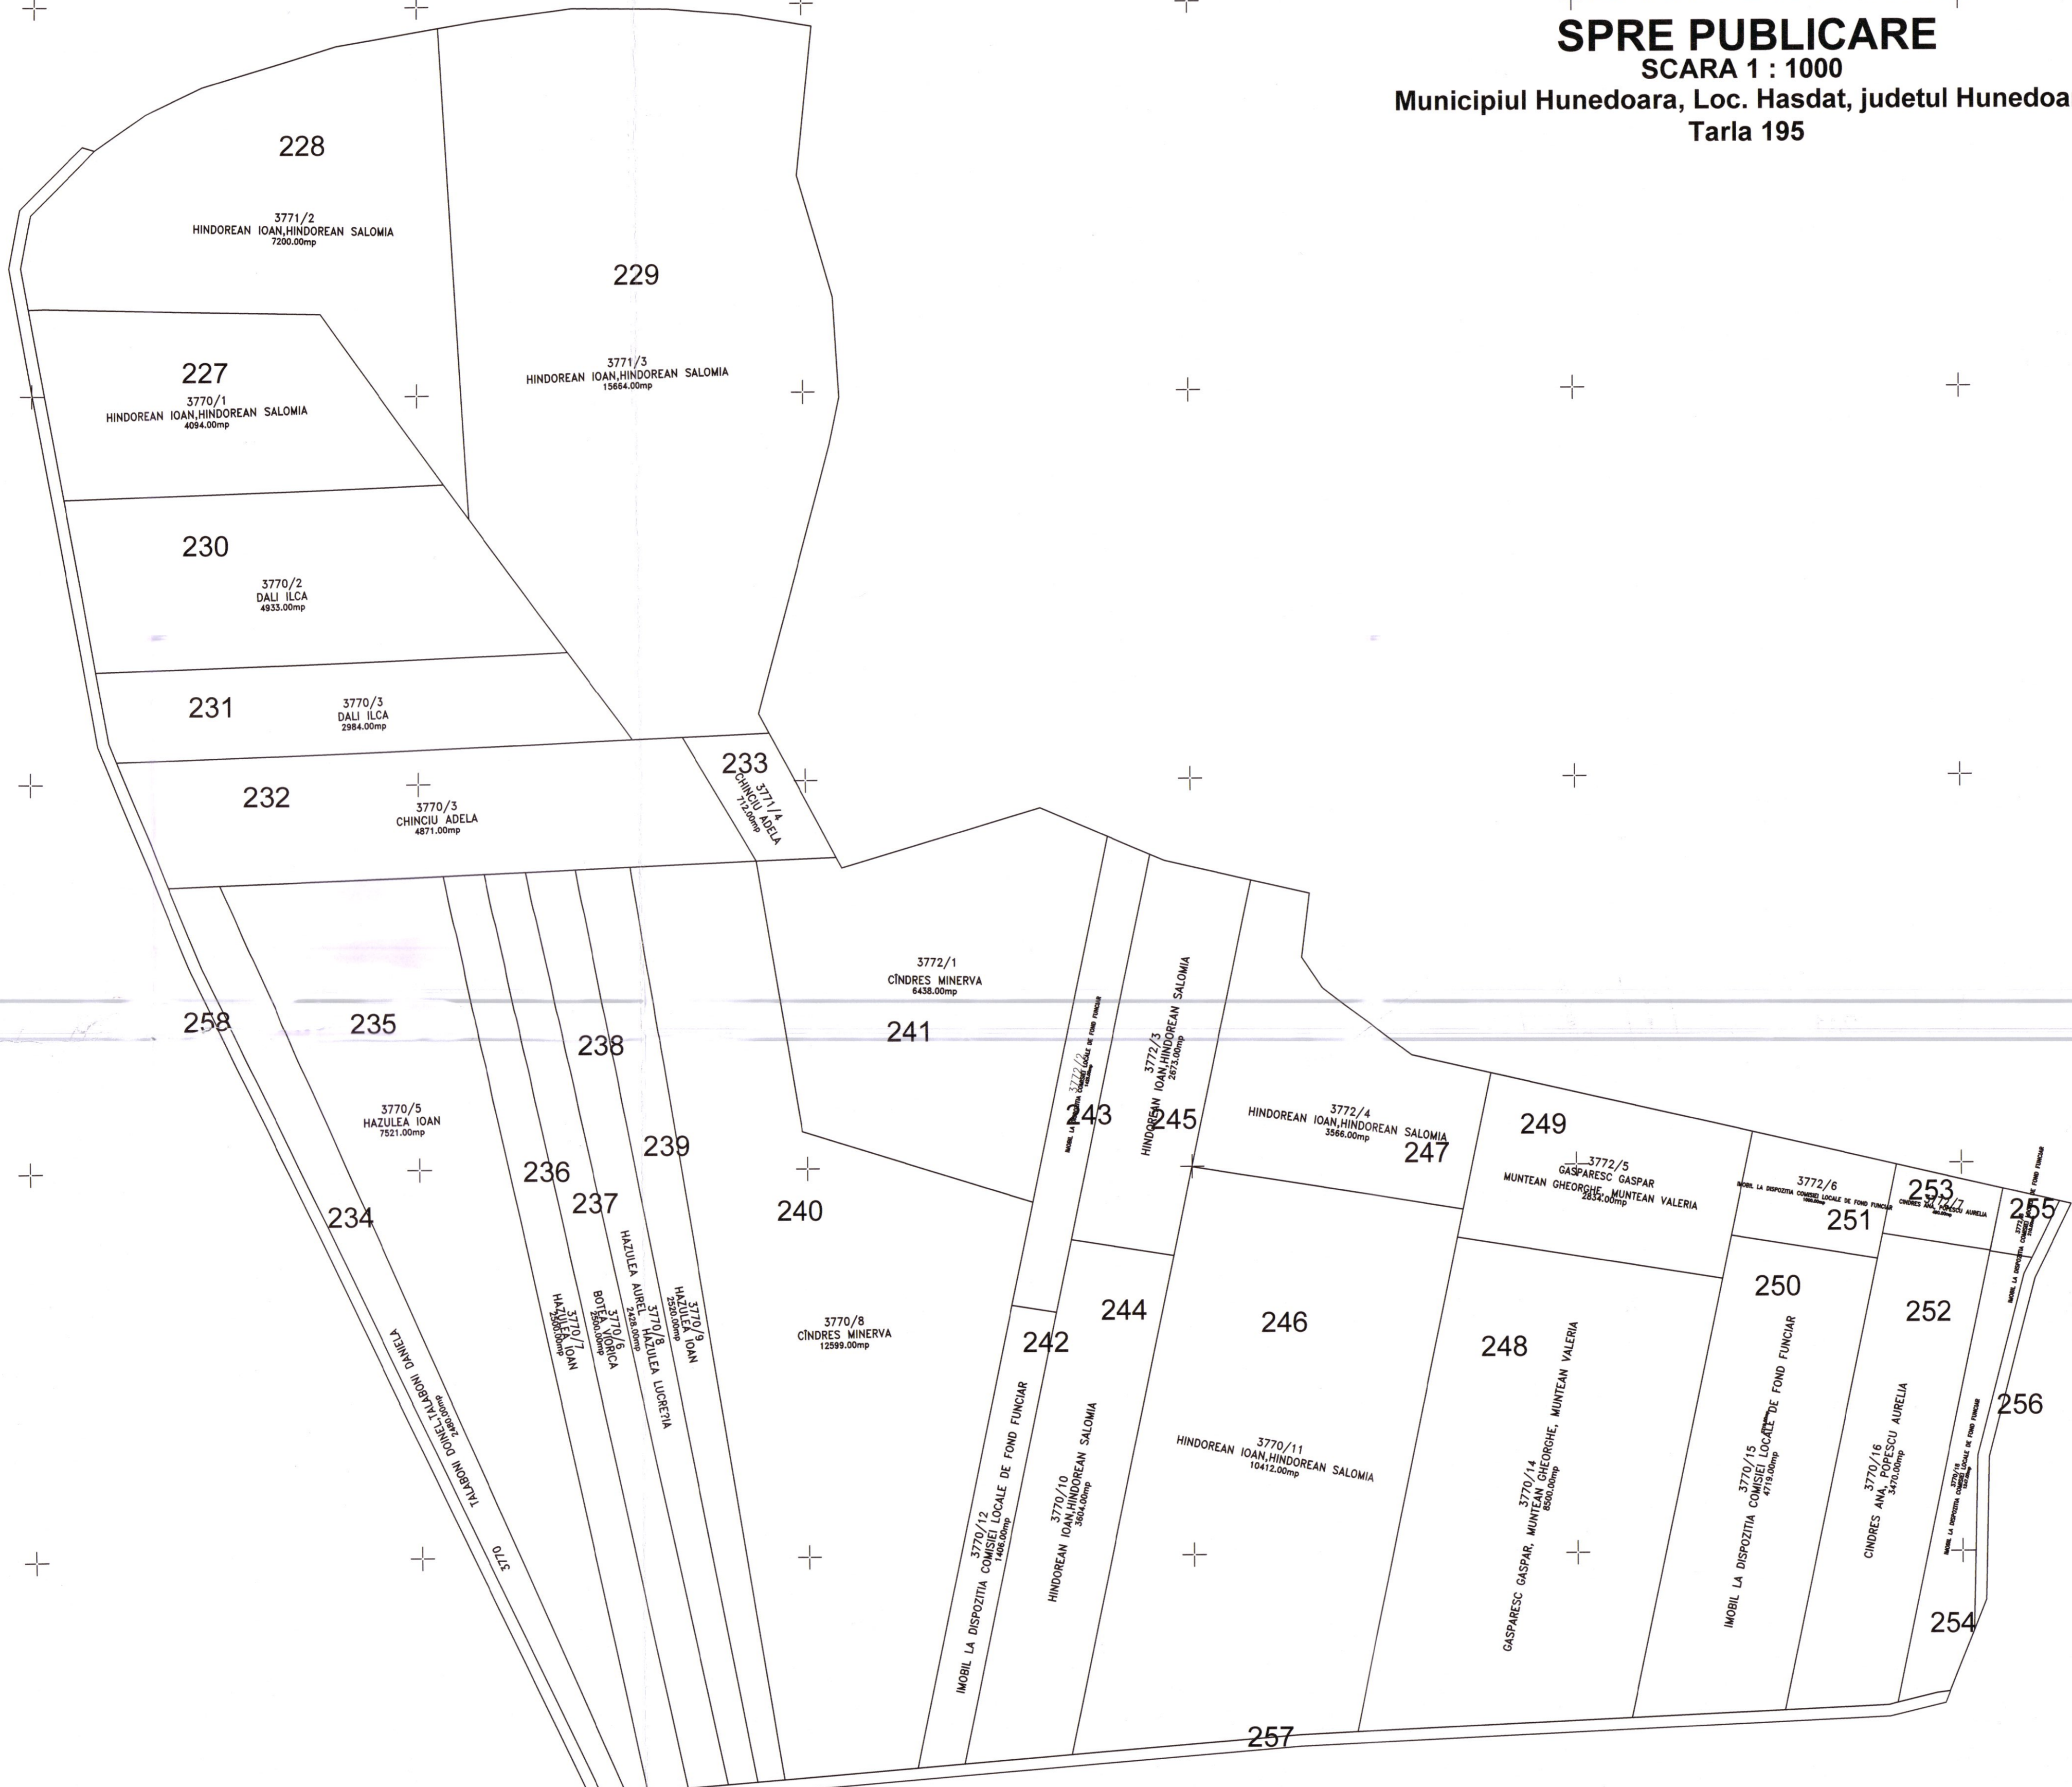

Nr. crt. (ordinea in tarla)	Nr. cadastral atribuit
227	
228	
229	
230	
231	
232	
233	
234	
235	
236	
237	
238	
239	
240	
241	
242	
243	
244	
245	
246	
247	
248	
249	
250	
251	
252	
253	
254	
255	
256	
257	
258	

Se confirma suprafata din masuratori si introducerea
 imobilului in baza de date
 Parafa
 Semnatura si data
 Stampila OCPI

VIZAT,
 COMISIA LOCALA DE FOND FUNCJAR,
 Presedintele Comisiei.....

Data: 15.12.2023
 Stampila



EXECUTANT,
 DAMSA NICOLAE ALIN
 Semnatura si stampila

Data: 15.12.2023

Verificat