


INVENTAR DE COORDONATE		
Sistem de proiectie: stereografic 1970		
Pct.	E(m)	N(m)
1	337371.513	479505.789
2	337384.376	479507.076
3	337394.211	479508.061
4	337393.802	479501.991
5	337389.810	479439.862
6	337366.926	479441.724
Suprafata totala masurata=1500mp		
Suprafata din act=1500mp		

PLAN DE SITUATIE
Scara 1:500

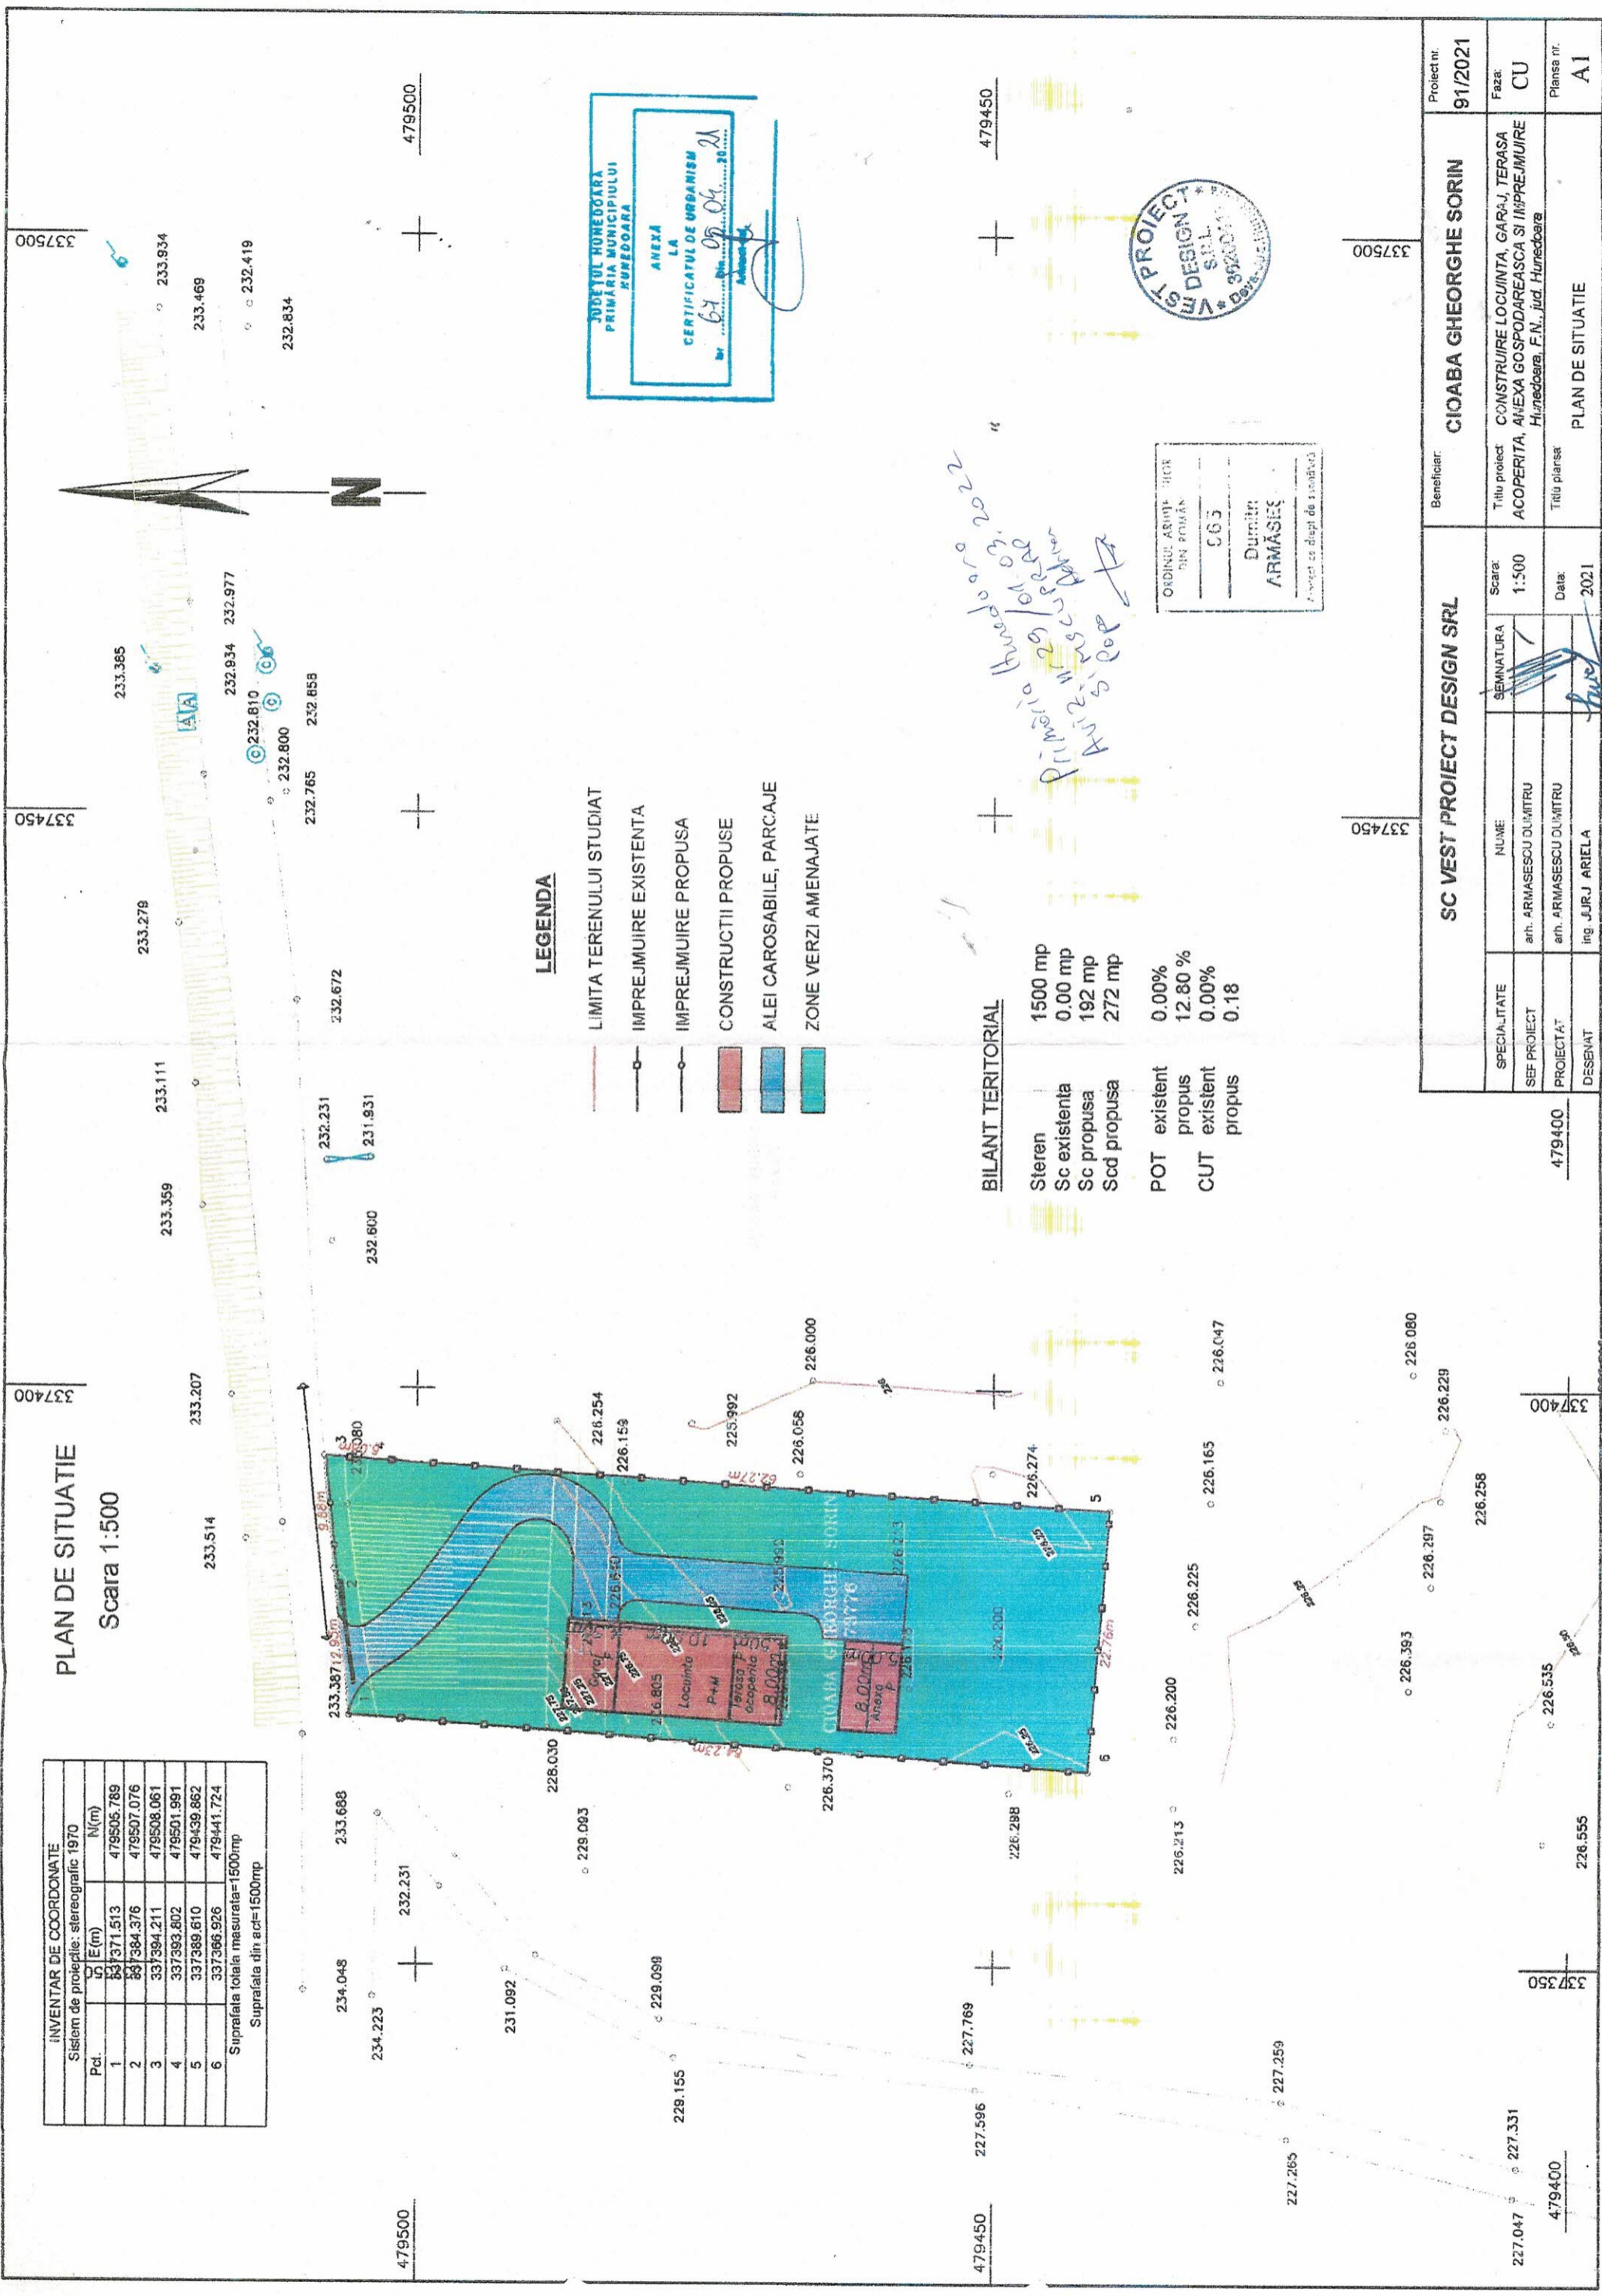

LEGENDA

- LIMITA TERENULUI STUDIAT
- IMPREJUMUIRE EXISTENTA
- IMPREJUMUIRE PROPUSA
- CONSTRUCTII PROPUSE
- ALEI CAROSABILE, PARCAJE
- ZONE VERZI AMENAJATE

BILANT TERITORIAL

Steren	1500 mp
Sc existenta	0.00 mp
Sc propusa	192 mp
Scd propusa	272 mp
POT existent	0.00%
propus	12.80%
CUT existent	0.00%
propus	0.18



Handwritten notes:
Anexa la Certificatul de Urbanism
Primăria Hunedoara
2022
Anexa la Certificatul de Urbanism
Primăria Hunedoara
2022

SC VEST PROIECT DESIGN SRL		Beneficiar:		CIOABA GHEORGHE SORIN		Proiect nr:	
SPECIALITATE	NUME	SEMANTURA	Scara:	Tytu proiect		91/2021	
SEMANTURA	NUME	SEMANTURA	1:500	CONSTRUIRE LOCUINTA, GARAJ, TERASA		Faza:	
SEMANTURA	NUME	SEMANTURA		ACOPERITA, ANEXA GOSPODAREASCA SI IMPREJUMUIRE		CU	
SEMANTURA	NUME	SEMANTURA		Hunedoara, F.N., Jud. Hunedoara		Planşa nr.	
SEMANTURA	NUME	SEMANTURA		Titlu planşa		AI	
SEMANTURA	NUME	SEMANTURA		Data			
SEMANTURA	NUME	SEMANTURA		2021			
SEMANTURA	NUME	SEMANTURA		Ing. JURJ ARIELA			
SEMANTURA	NUME	SEMANTURA		479400			
SEMANTURA	NUME	SEMANTURA		479400			