

Plan de situatie

scara: 1:500
FAZA P.U.Z


CONSTRUIRE LOCUINTA INDIVIDUALA P
CONFORM C.U NR. 290/06.11.2024

Beneficiari:

Adresa:
Loc. Pestisu Mare, intravilan, jud. Hunedoara

INVENTAR DE COORDONATE

Pct.	Nord(X)	Est(Y)
1	480027.421	339353.379
2	480021.927	339358.583
3	480015.308	339364.864
4	480012.312	339367.532
5	480009.791	339370.417
6	480003.286	339376.236
7	480002.886	339376.623
8	479968.859	339352.198
9	479969.269	339351.427
10	479981.519	339328.086
11	479992.837	339334.098
12	479999.364	339337.476
13	480005.868	339340.865
14	480014.308	339345.316
15	480021.016	339348.851
16	480023.033	339350.143
17	480024.979	339351.493
S=1433mp		

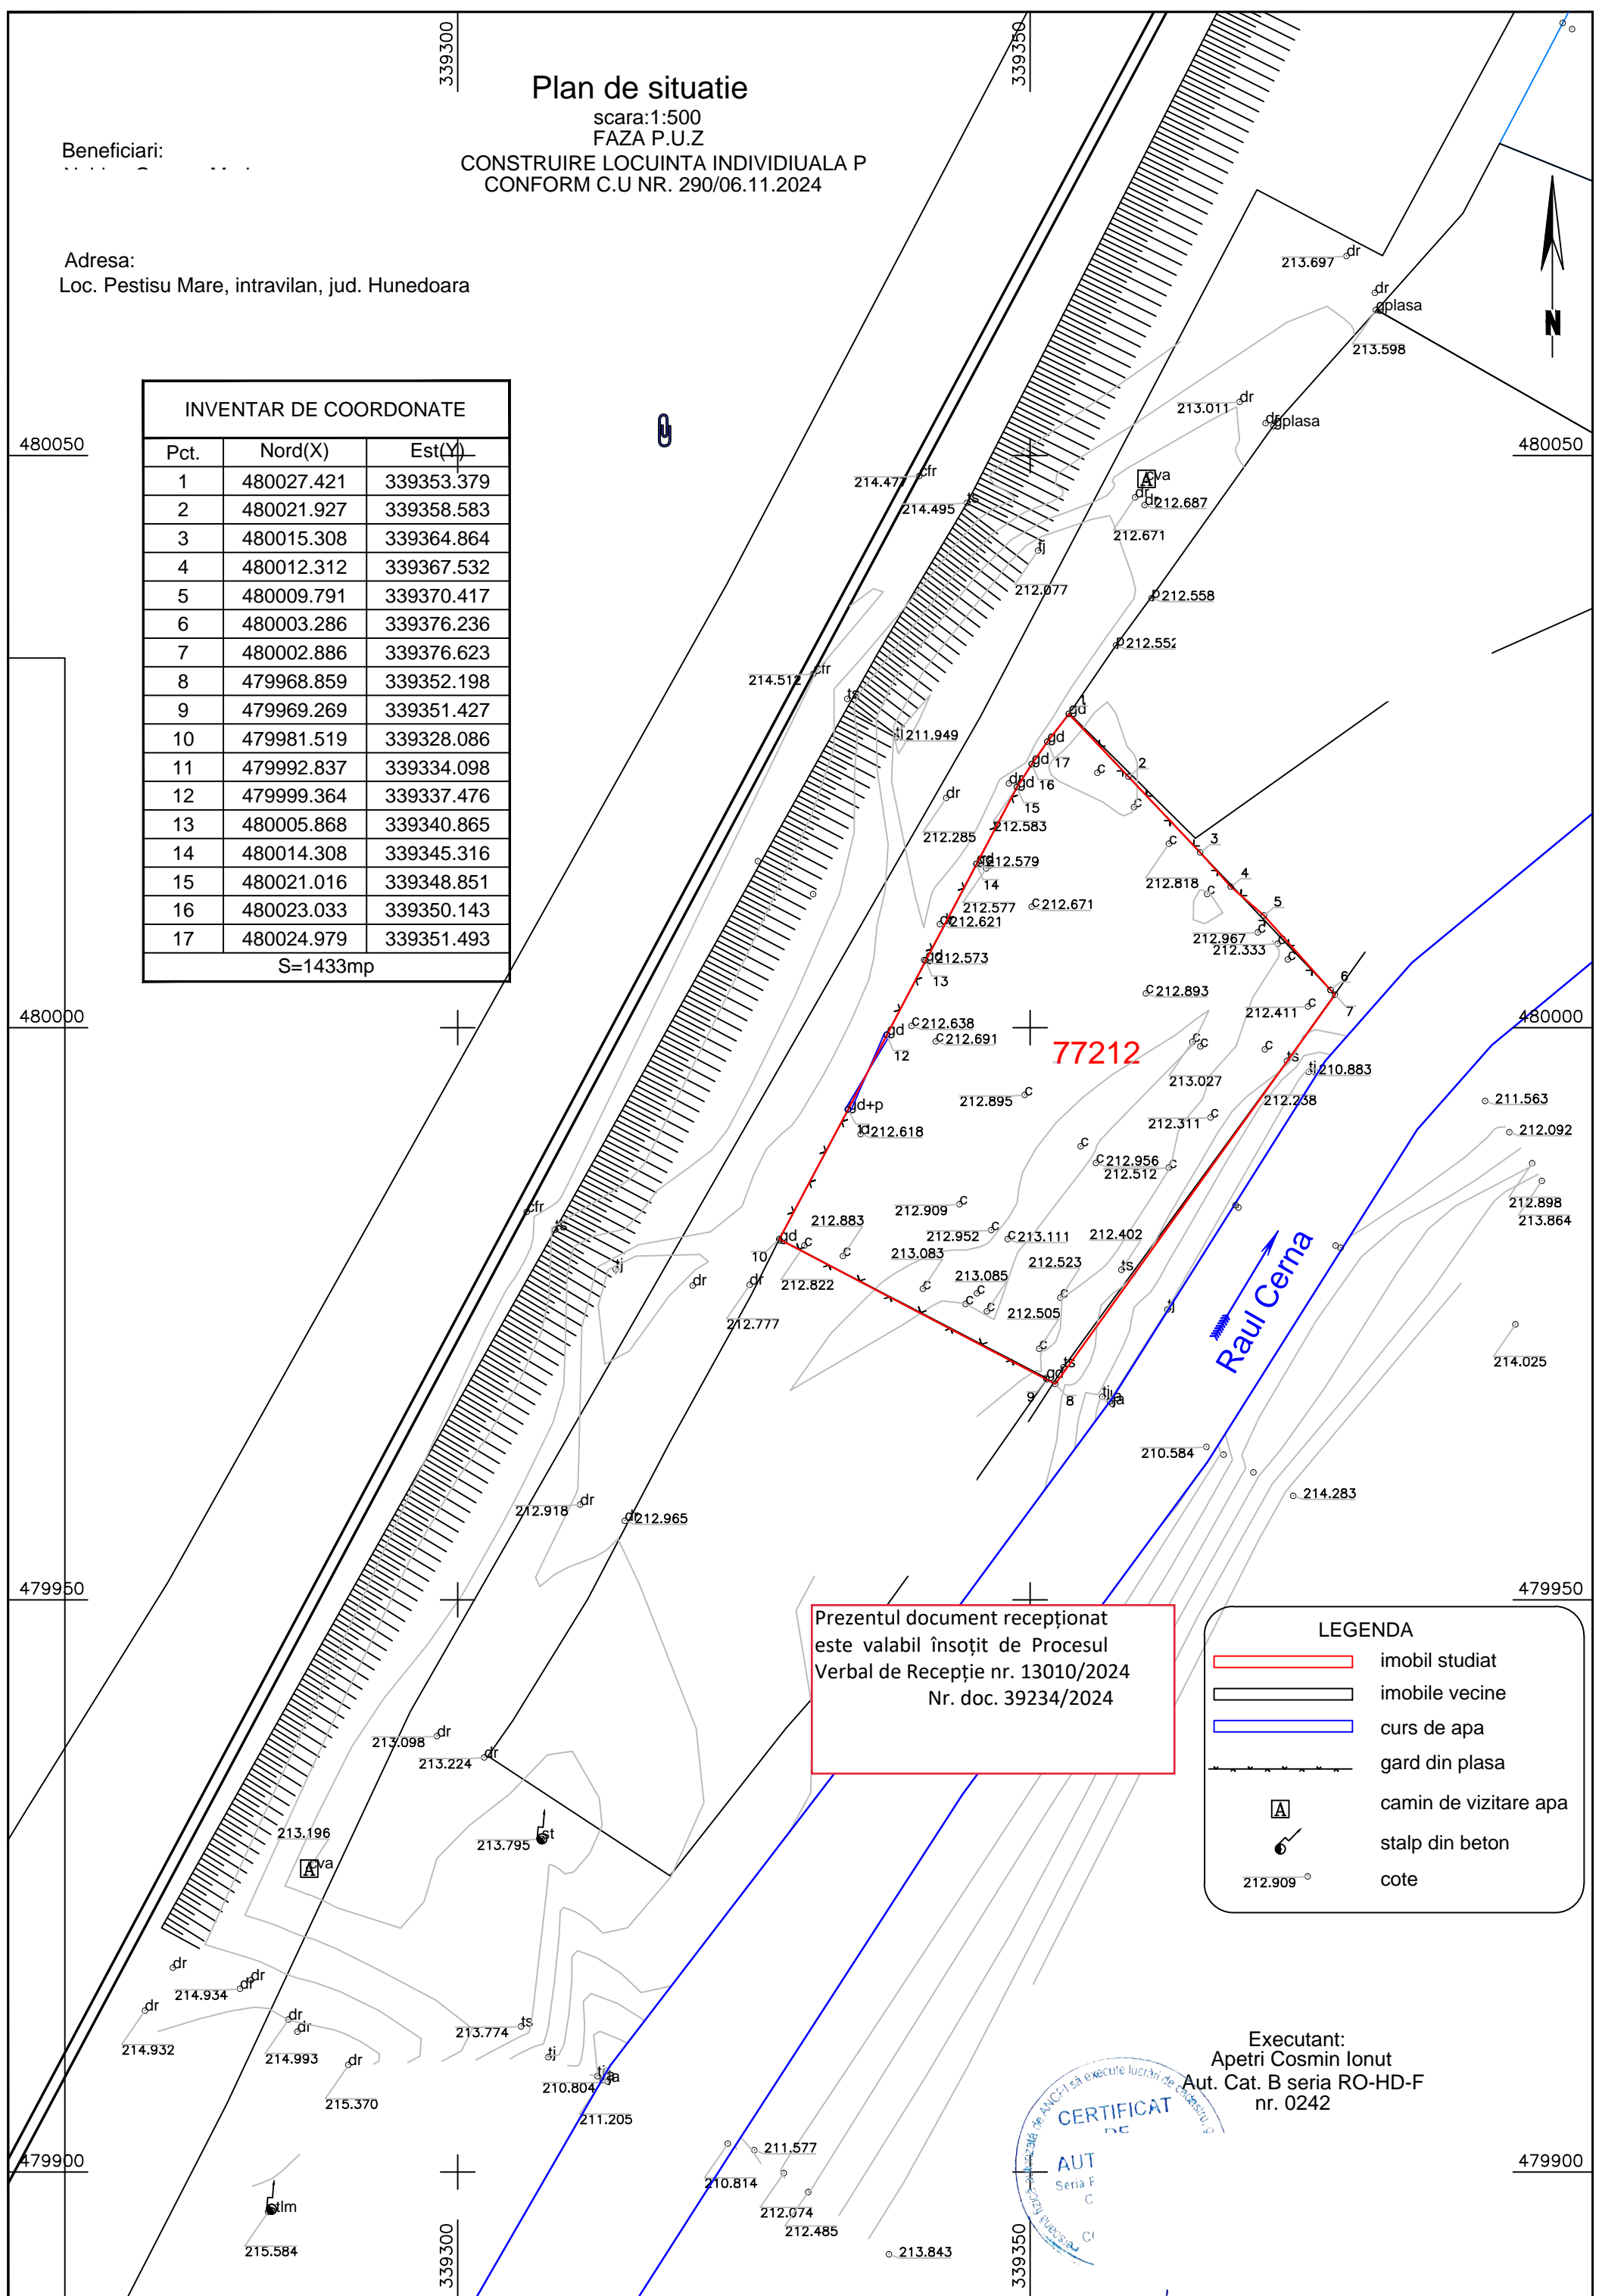

77212

Prezentul document recepționat
este valabil însoțit de Procesul
Verbal de Recepție nr. 13010/2024
Nr. doc. 39234/2024

LEGENDA	
	imobil studiat
	imobile vecine
	curs de apa
	gard din plasa
	camion de vizitare apa
	stalp din beton
	cote



Executant:
Apetri Cosmin Ionut
Aut. Cat. B seria RO-HD-F
nr. 0242