


PLAN DE SITUATIE
intra-vilan
Scara 1:500

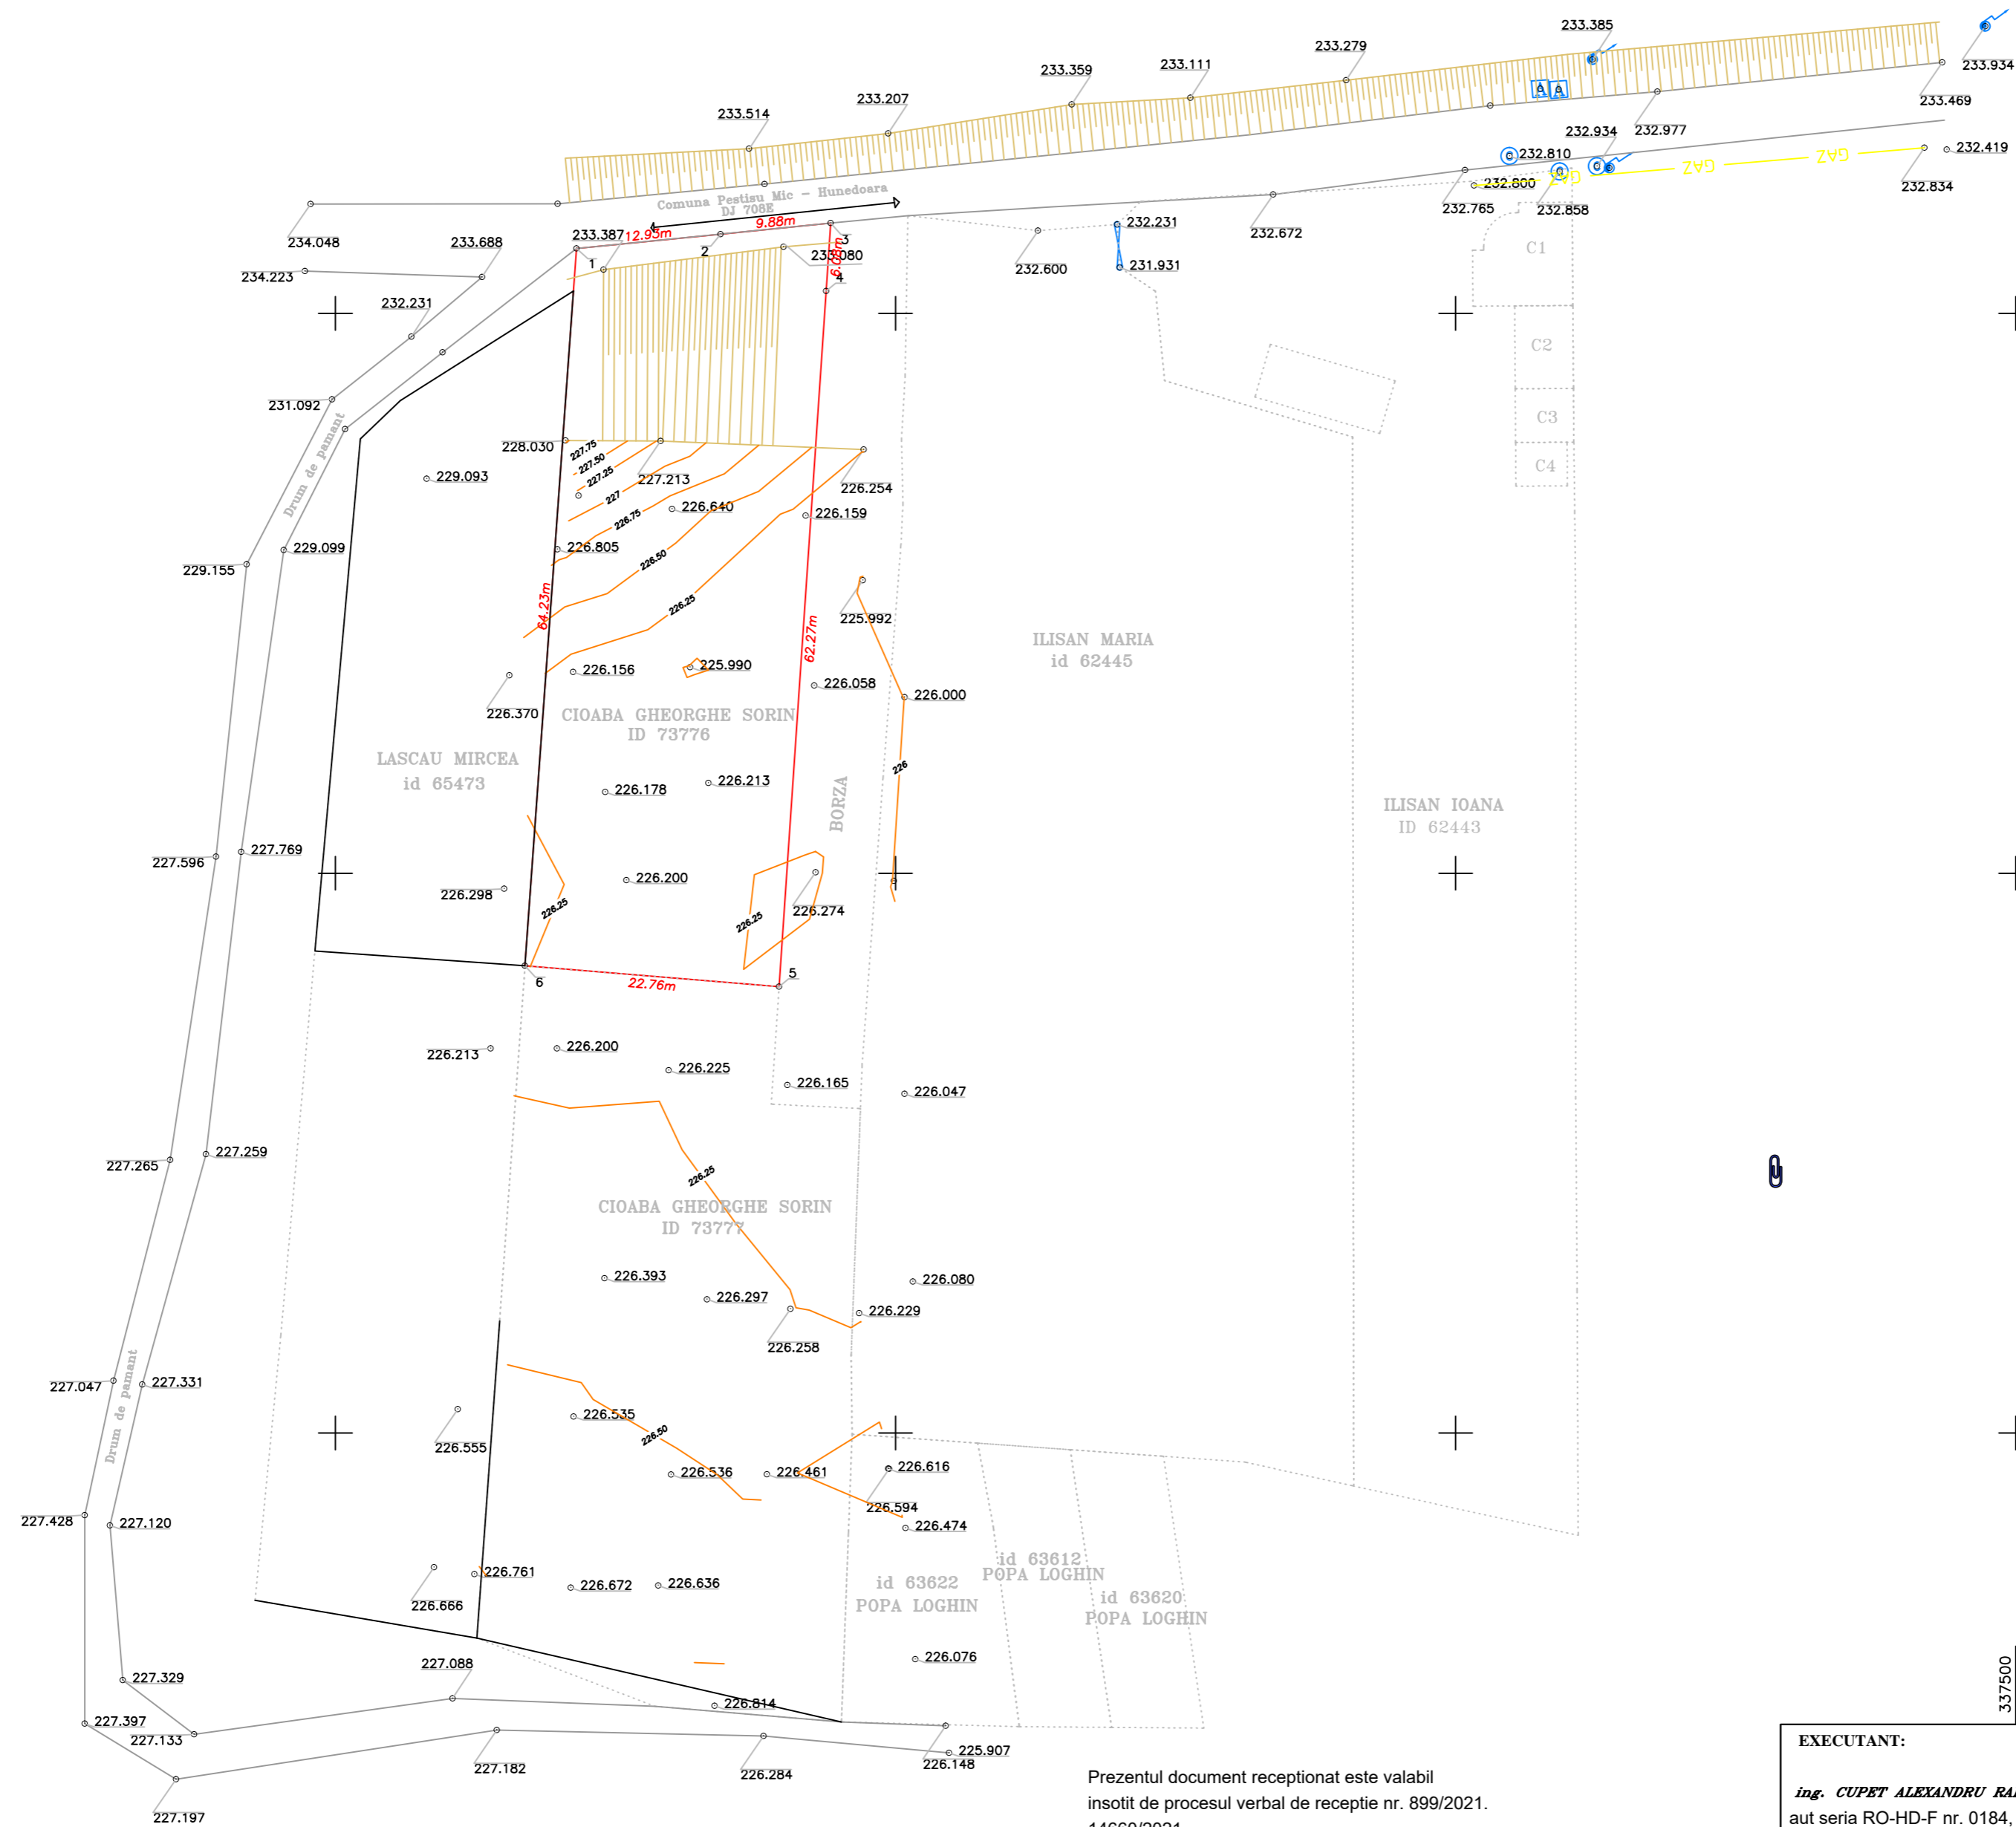

LEGENDA

- linie punctata
- ⊙ camin de vizitare canal
- ⊠ camin de vizitare apa
- ⊙ stalp din beton
- ▭ limita teren
- curba de nivel
- o.XXX.XXX cota teren

INVENTAR DE COORDONATE
Sistem de proiectie: stereografic 1970

Pct.	E(m)	N(m)
1	337371.513	479505.789
2	337384.376	479507.076
3	337394.211	479508.061
4	337393.802	479501.991
5	337389.610	479439.862
6	337366.926	479441.724

Suprafata totala masurata=1500mp
Suprafata din act=1500mp

Prezentul document receptionat este valabil
insotit de procesul verbal de receptie nr. 899/2021.
14660/2021

EXECUTANT: ing. CUPET ALEXANDRU RARES aut seria RO-HD-F nr. 0184, categ. B			BENEFICIAR: CIOABA GHEORGHE SORIN		
CALITATEA	NUMELE	SEM NATURA	SCARA 1:500	TITLUL PLANSEI: PLAN DE SITUATIE "Construire locuina, garaj, terasa acoperita, anexa gospodareasca si imprejmuire".	NR PLANSA 1
Ridicat	CUPET ALEXANDRU				
Desenat	CUPET ALEXANDRU		Data 2021	Coordonate STEREO 70	
Verificat	CUPET ALEXANDRU				