

Cod verificare




100107318408

EXTRAS DE PLAN CADASTRAL


pentru imobilul cu IE **66700**, UAT Hunedoara /
 HUNEDOARA, Loc. Hunedoara, Str. Padurii

Nr.cerere	24872
Ziua	31
Luna	08
Anul	2021

Teren: 450 mp
 Intravilan -DA; Extravilan -NU;
Categoria de folosinta(mp): Neproductiv 450mp
Plan detaliu

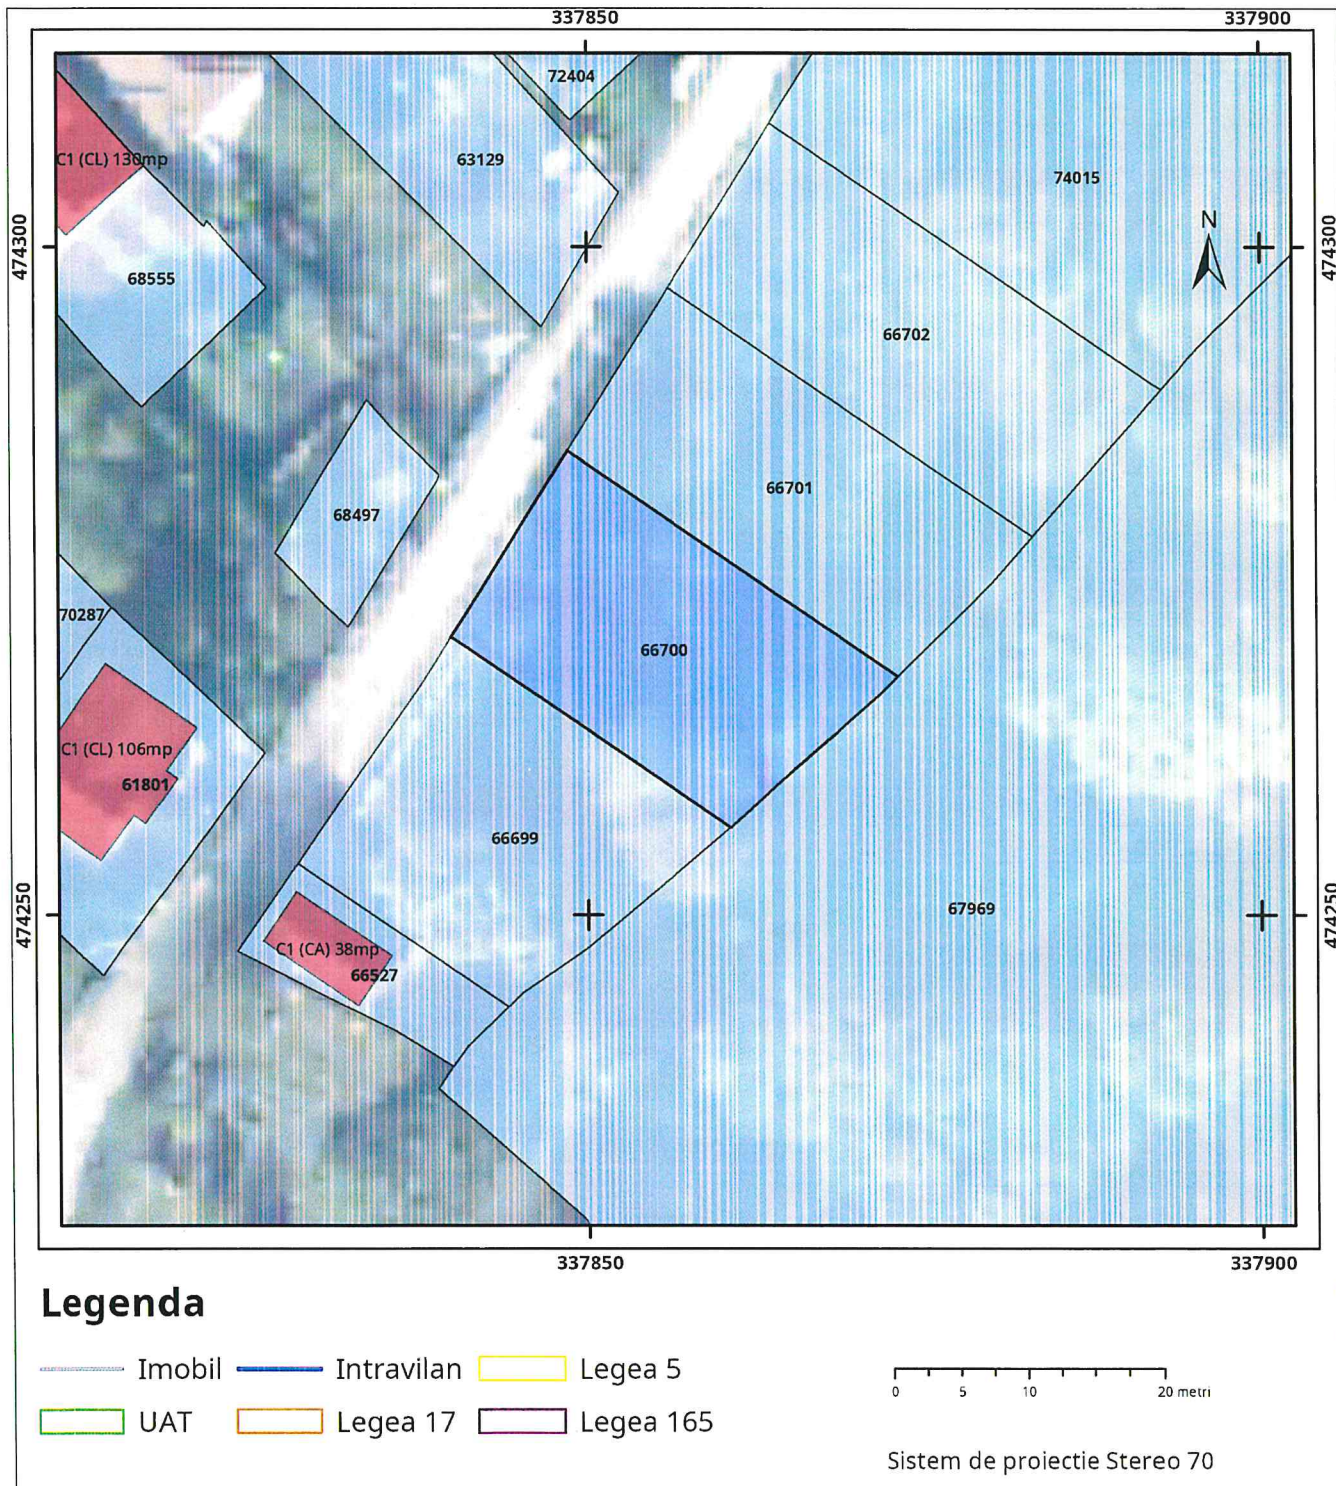

Plan de ansamblu

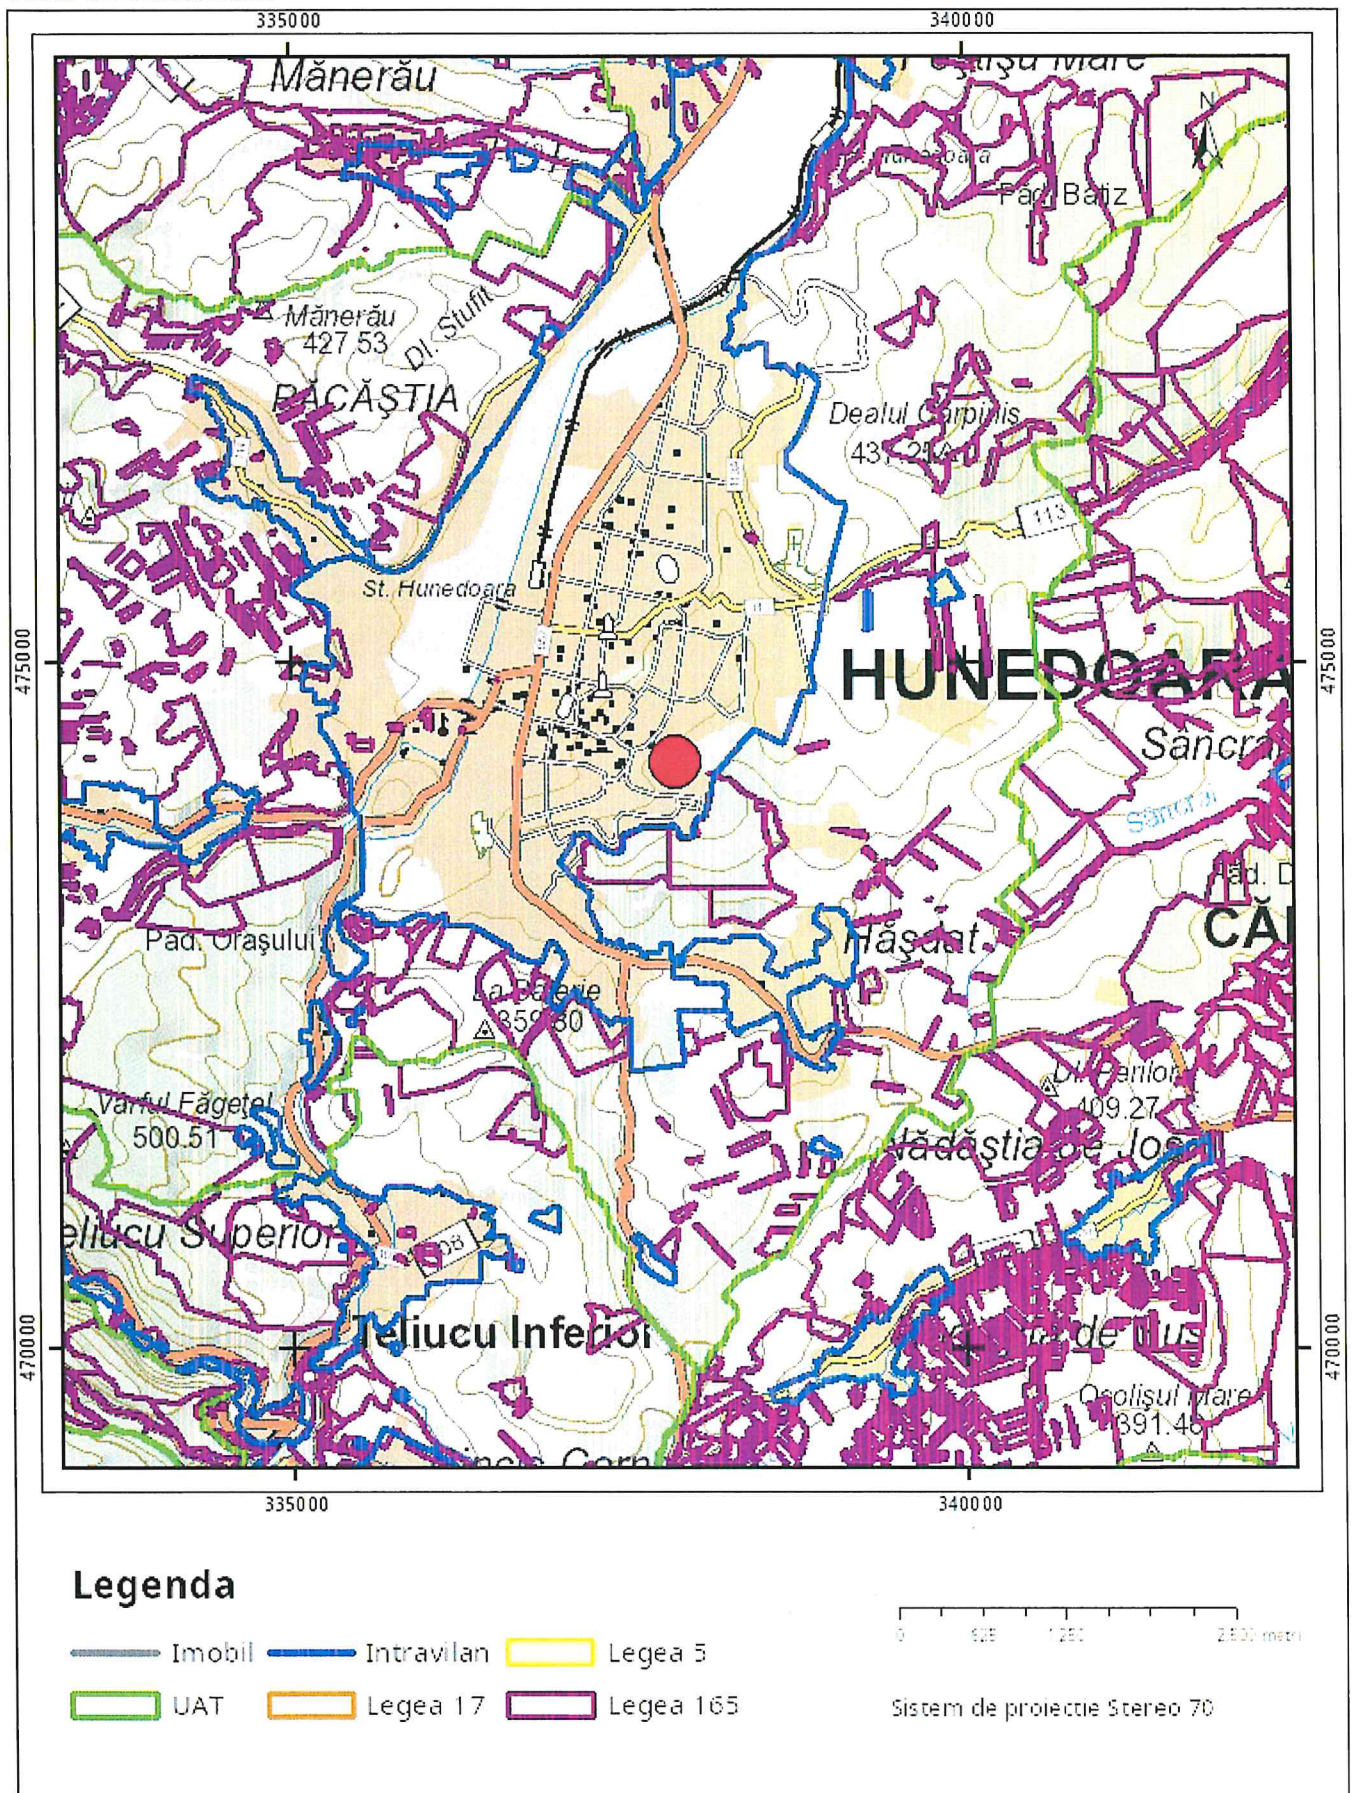

Sarcini tehnice (intersectii cu limitele legilor speciale)
 Legea 17, Art. 3 □

Semnat electronic
 Digitally signed by Laura Muresan
 Laura Muresan
 Date: 2021.09.02 14:33:07
 +03'00'

Ultima actualizare a geometriei: 06-02-2014
 Data și ora generării: 02-09-2021 14:31