


PLAN DE SITUATIE
Scara 1 : 500

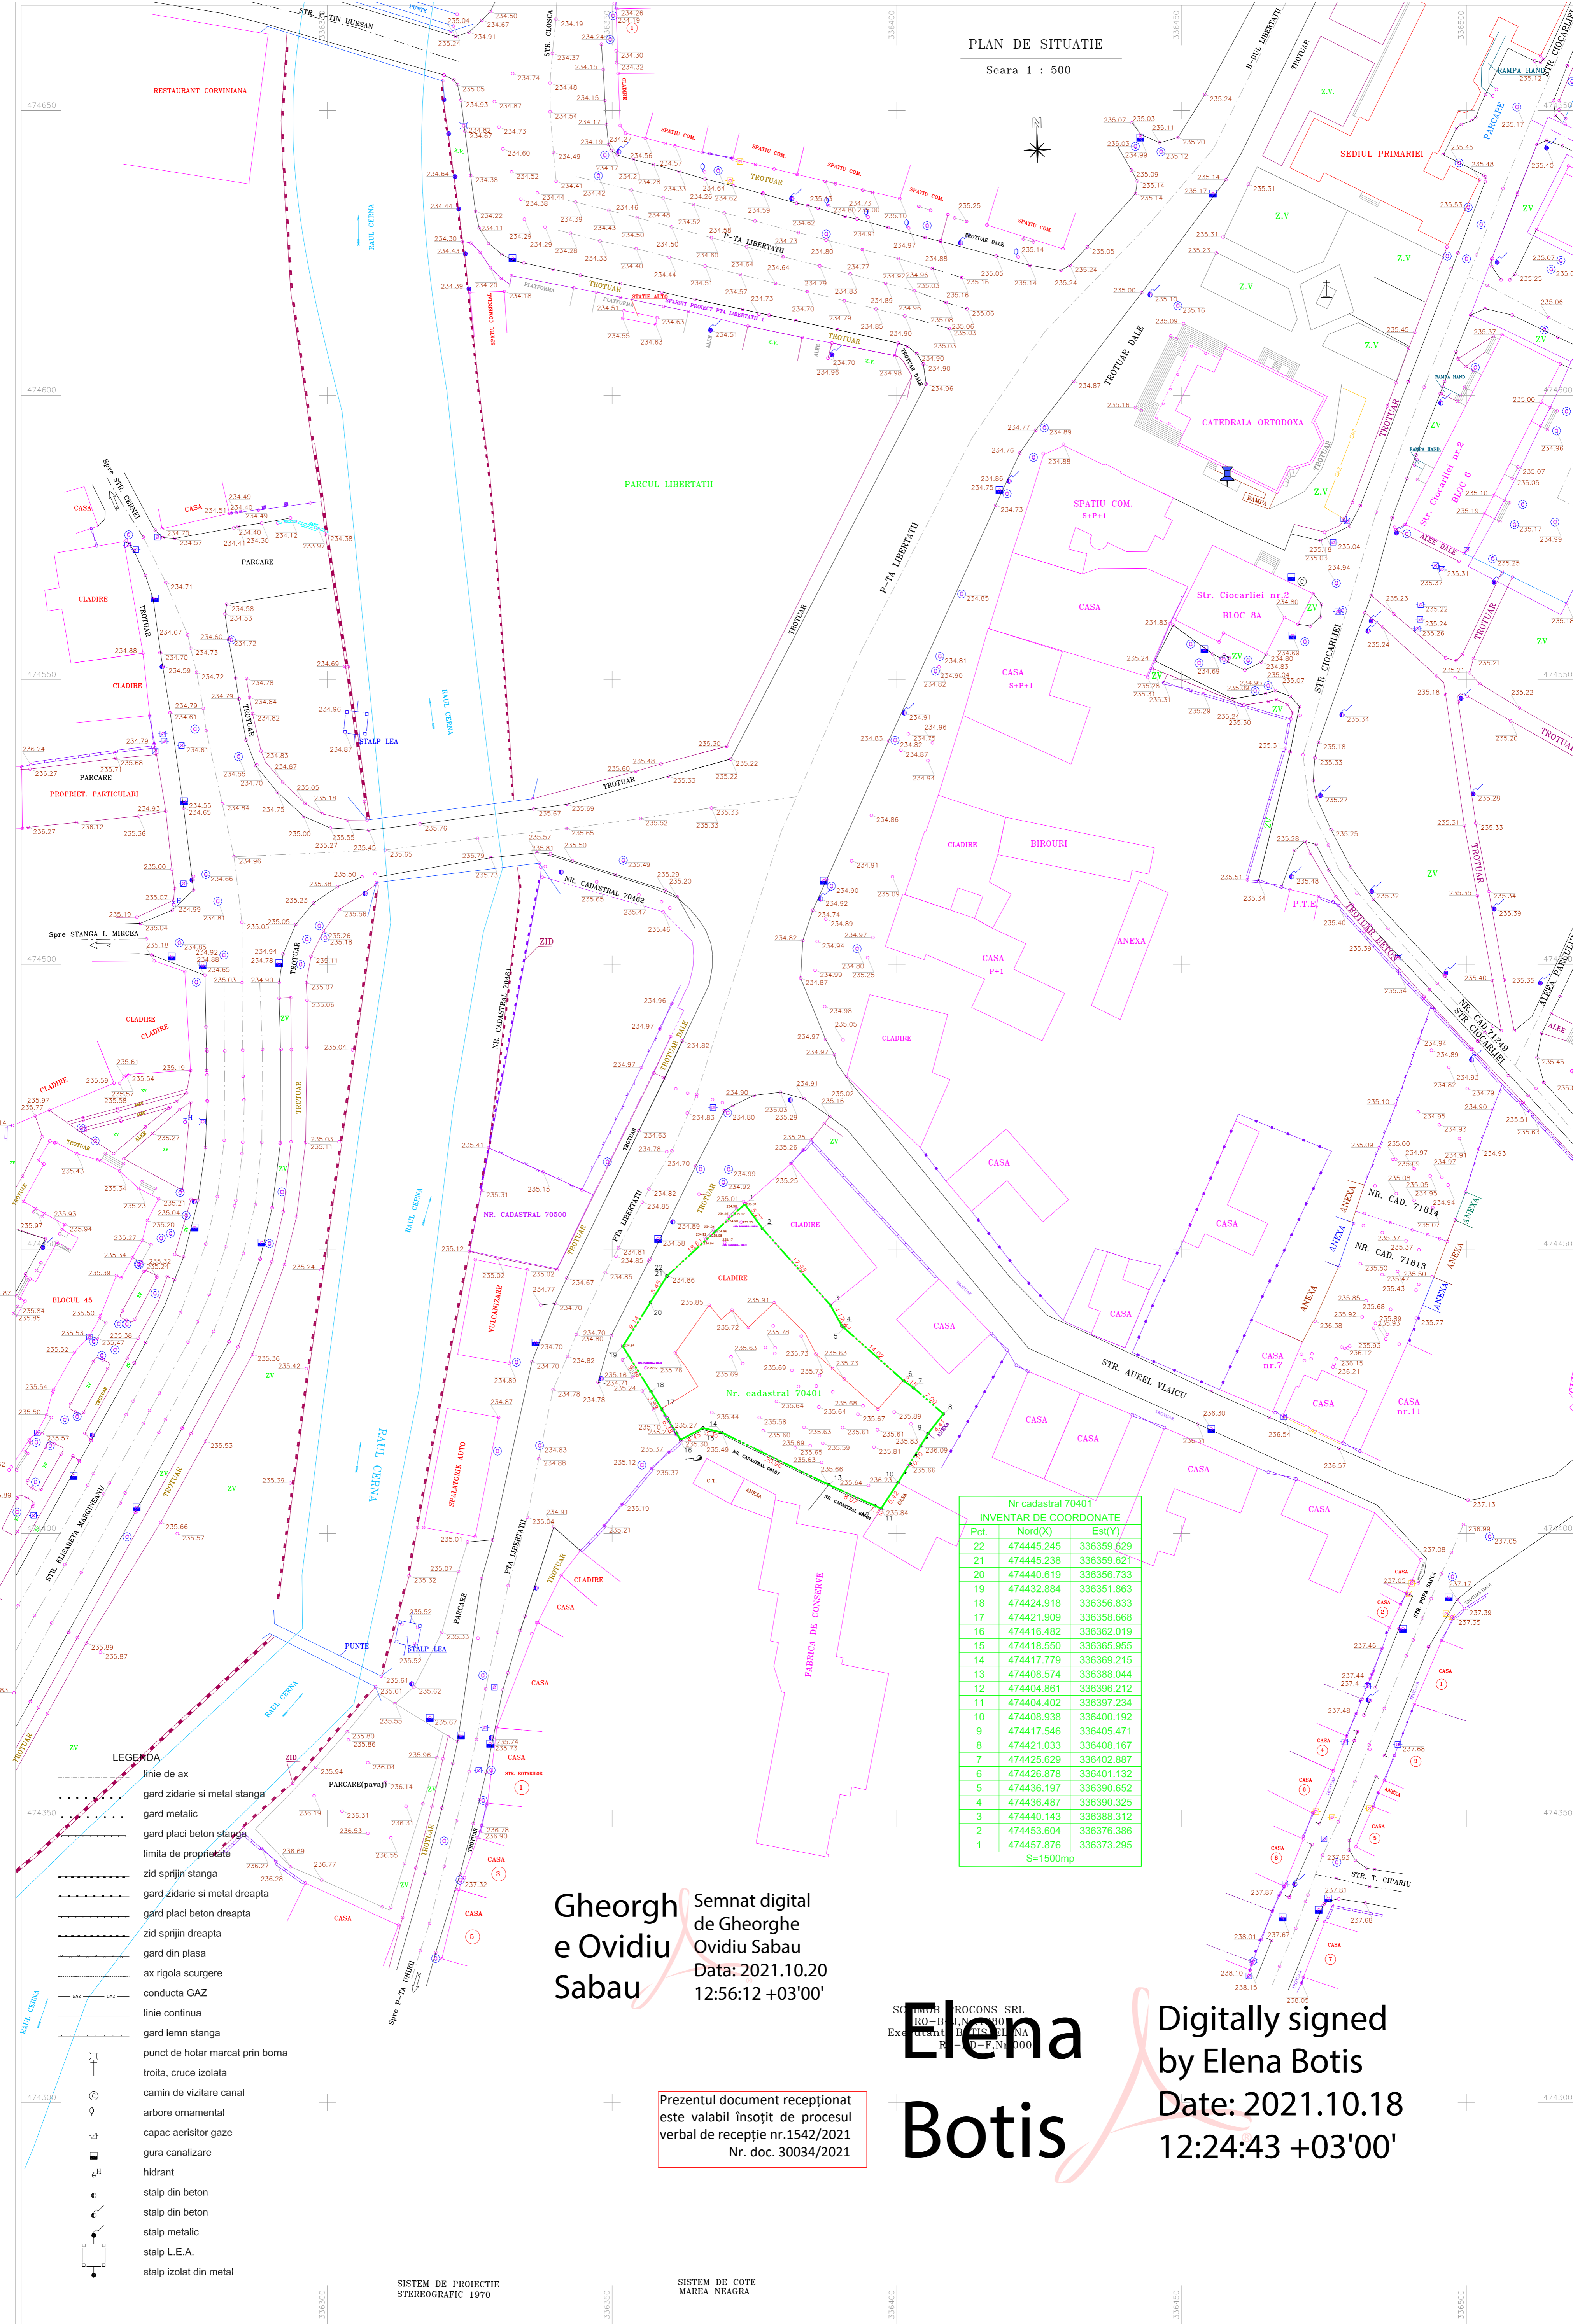

Nr cadastral 70401
INVENTAR DE COORDONATE

Pct.	Nord(X)	Est(Y)
22	474445.245	336359.629
21	474445.238	336359.621
20	474440.619	336356.733
19	474432.884	336351.863
18	474424.918	336356.833
17	474421.909	336358.688
16	474416.482	336362.019
15	474418.550	336365.955
14	474417.779	336369.215
13	474408.574	336388.044
12	474404.861	336396.212
11	474404.402	336397.234
10	474408.938	336400.192
9	474417.546	336405.471
8	474421.033	336408.167
7	474425.629	336402.887
6	474426.878	336401.132
5	474436.197	336390.852
4	474436.487	336390.325
3	474440.143	336388.312
2	474453.604	336376.386
1	474457.876	336373.295

S=1500mp

LEGENDA

- linie de ax
- gard zidarie si metal stanga
- gard metalic
- gard placii beton stanga
- limita de proprietate
- zid sprijin stanga
- gard zidarie si metal dreapta
- gard placii beton dreapta
- zid sprijin dreapta
- gard din plasa
- ax rigola scurgere
- conducta GAZ
- linie continua
- gard lemn stanga
- punct de hotar marcat prin borna
- troita, cruce izolata
- camin de vizitare canal
- arbore ornamental
- capac aerisitor gaze
- gura canalizare
- hidrant
- stalp din beton
- stalp din beton
- stalp metalic
- stalp L.E.A.
- stalp izolat din metal

Gheorgh
e Ovidiu
Sabau

Semnat digital
de Gheorgh
e Ovidiu Sabau
Data: 2021.10.20
12:56:12 +03'00'

Prezentul document receptionat
este valabil insozit de procesul
verbal de receptie nr.1542/2021
Nr. doc. 30034/2021

ROCONS SRL
RO-B
Exec
R
000

**Elena
Botis**

Digitally signed
by Elena Botis
Date: 2021.10.18
12:24:43 +03'00'