


Reglementari urbanistice

Scara 1:500

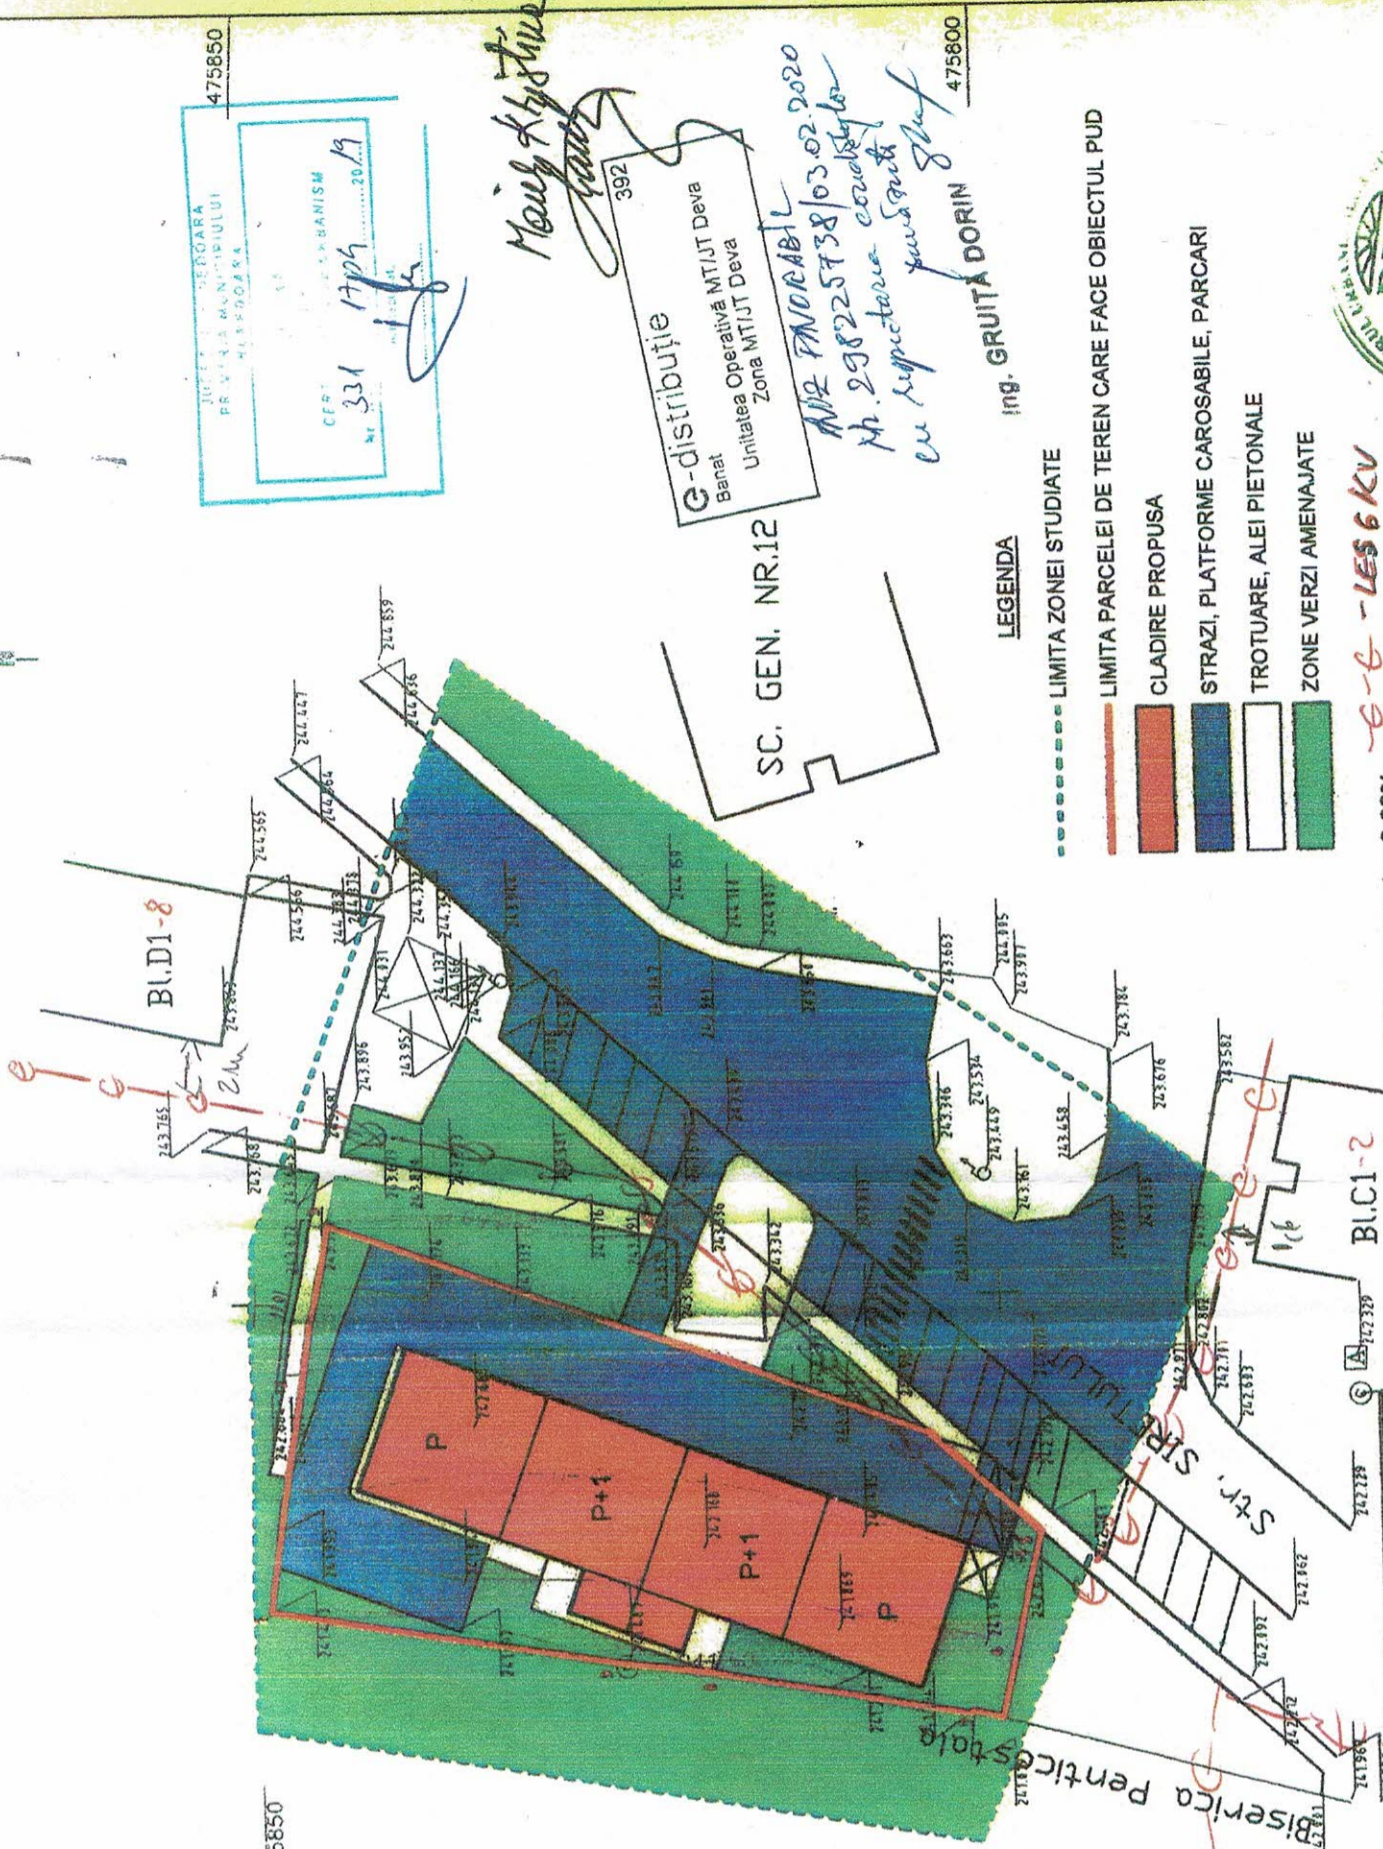

475850
 SOCIETATE DE DEZBARA
 PRIVILEGIU MANIPULIULUI
 475850
 C.F.P.
 331 1724
 20.19
 475850

G-distributie
 Banat
 Unitatea Operativa MT/UT Deva
 Zona MT/UT Deva
 392
 ANZ PANDRABIL
 Nr. 298225738/03.02.2020
 in respectarea cartii
 cu respectarea
 ing. GRUITA DORIN
 475800

NR. CAD 1851

Pd.	Nord(X)	Est(Y)
1	475849.197	338179.403
2	475847.855	338193.839
3	475845.953	338205.597
4	475797.813	338188.073
5	475789.293	338183.085
6	475801.603	338176.316
7	475802.475	338171.951
8	475819.974	338175.051
9	475826.173	338175.762

S=1062mp

POT existent = 0,00%
 propus = 41,35%
 CUT existent = 0,00
 propus = 0,66

475800

- LEGENDA
- LIMITA PARCELEI DE TEREN CARE FACE OBIECTUL PUD
 - CLADIRE PROPUSA
 - STRAZI, PLATFORME CAROSABILE, PARCARI
 - TROTUARE, ALEI PIETONALE
 - ZONE VERZI AMENAJATE

POT existent = 0,00%
 propus = 41,35%
 CUT existent = 0,00
 propus = 0,66



Nr. Crt.	Categoria de folosinta	Existent		Propus	
		Suprafata	%	Suprafata	%
1.	Construcții, construcții	1052	100	434,96	41,35
2.	Clădiri	-	-	379,00	36,02
3.	Aleii carosabile, parcaje	-	-	21,00	0,02
4.	Trotuare	-	-	189,04	19,61
5.	Zone verzi amenajate	-	-	28,00	0,03
6.	Terenui ce se vor ceda patrimoniului public	-	-	-	-
7.	Total	1052	100	1052	100

Sistem de proiectie Stereo 70°

Beneficiar:		PINTILIE DORIN - PINTILIE GEORGELE 265/2018	
Titlu de proprietate:		MAGAZIN PIESE AUTO, SERVICE PROPRIETATE	
Faza:		PUD	
Pr. nr.:		2	
Beneficiar:		B.I.A. ARMĂȘESCU DUMITRU	
Scara:		1:500	
Data:		2018	
Specificatie:		NUME: ARMĂȘESCU D.	
Coord. RUR:		arm. ARMĂȘESCU D.	
Proiectat:		arm. ARMĂȘESCU D.	
Desenat:		ing. PLĂTINCA ARIELA	

338200