


PLAN DE SITUATIE

intravilan
Scara 1:500

Adresa imobil: Mun. Hunedoara, loc. Pestisu Mare- intravilan
ID imobil: Hunedoara
Proprietari: Odagiu Daniel Catalin, Odagiu Olimpia Mihaela

INVENTAR DE COORDONATE		
Sistem de proiectie: stereografic 1970		
Pct.	E(m)	N(m)
1	339353.433	480027.453
2	339357.430	480033.319
3	339361.248	480038.552
4	339371.200	480052.538
5	339380.286	480062.732
6	339414.809	480043.029
7	339402.433	480038.119
8	339381.928	480028.992
9	339364.438	480016.563
Suprafata totala masurata=1230mp		
Suprafata din act=1230mp		

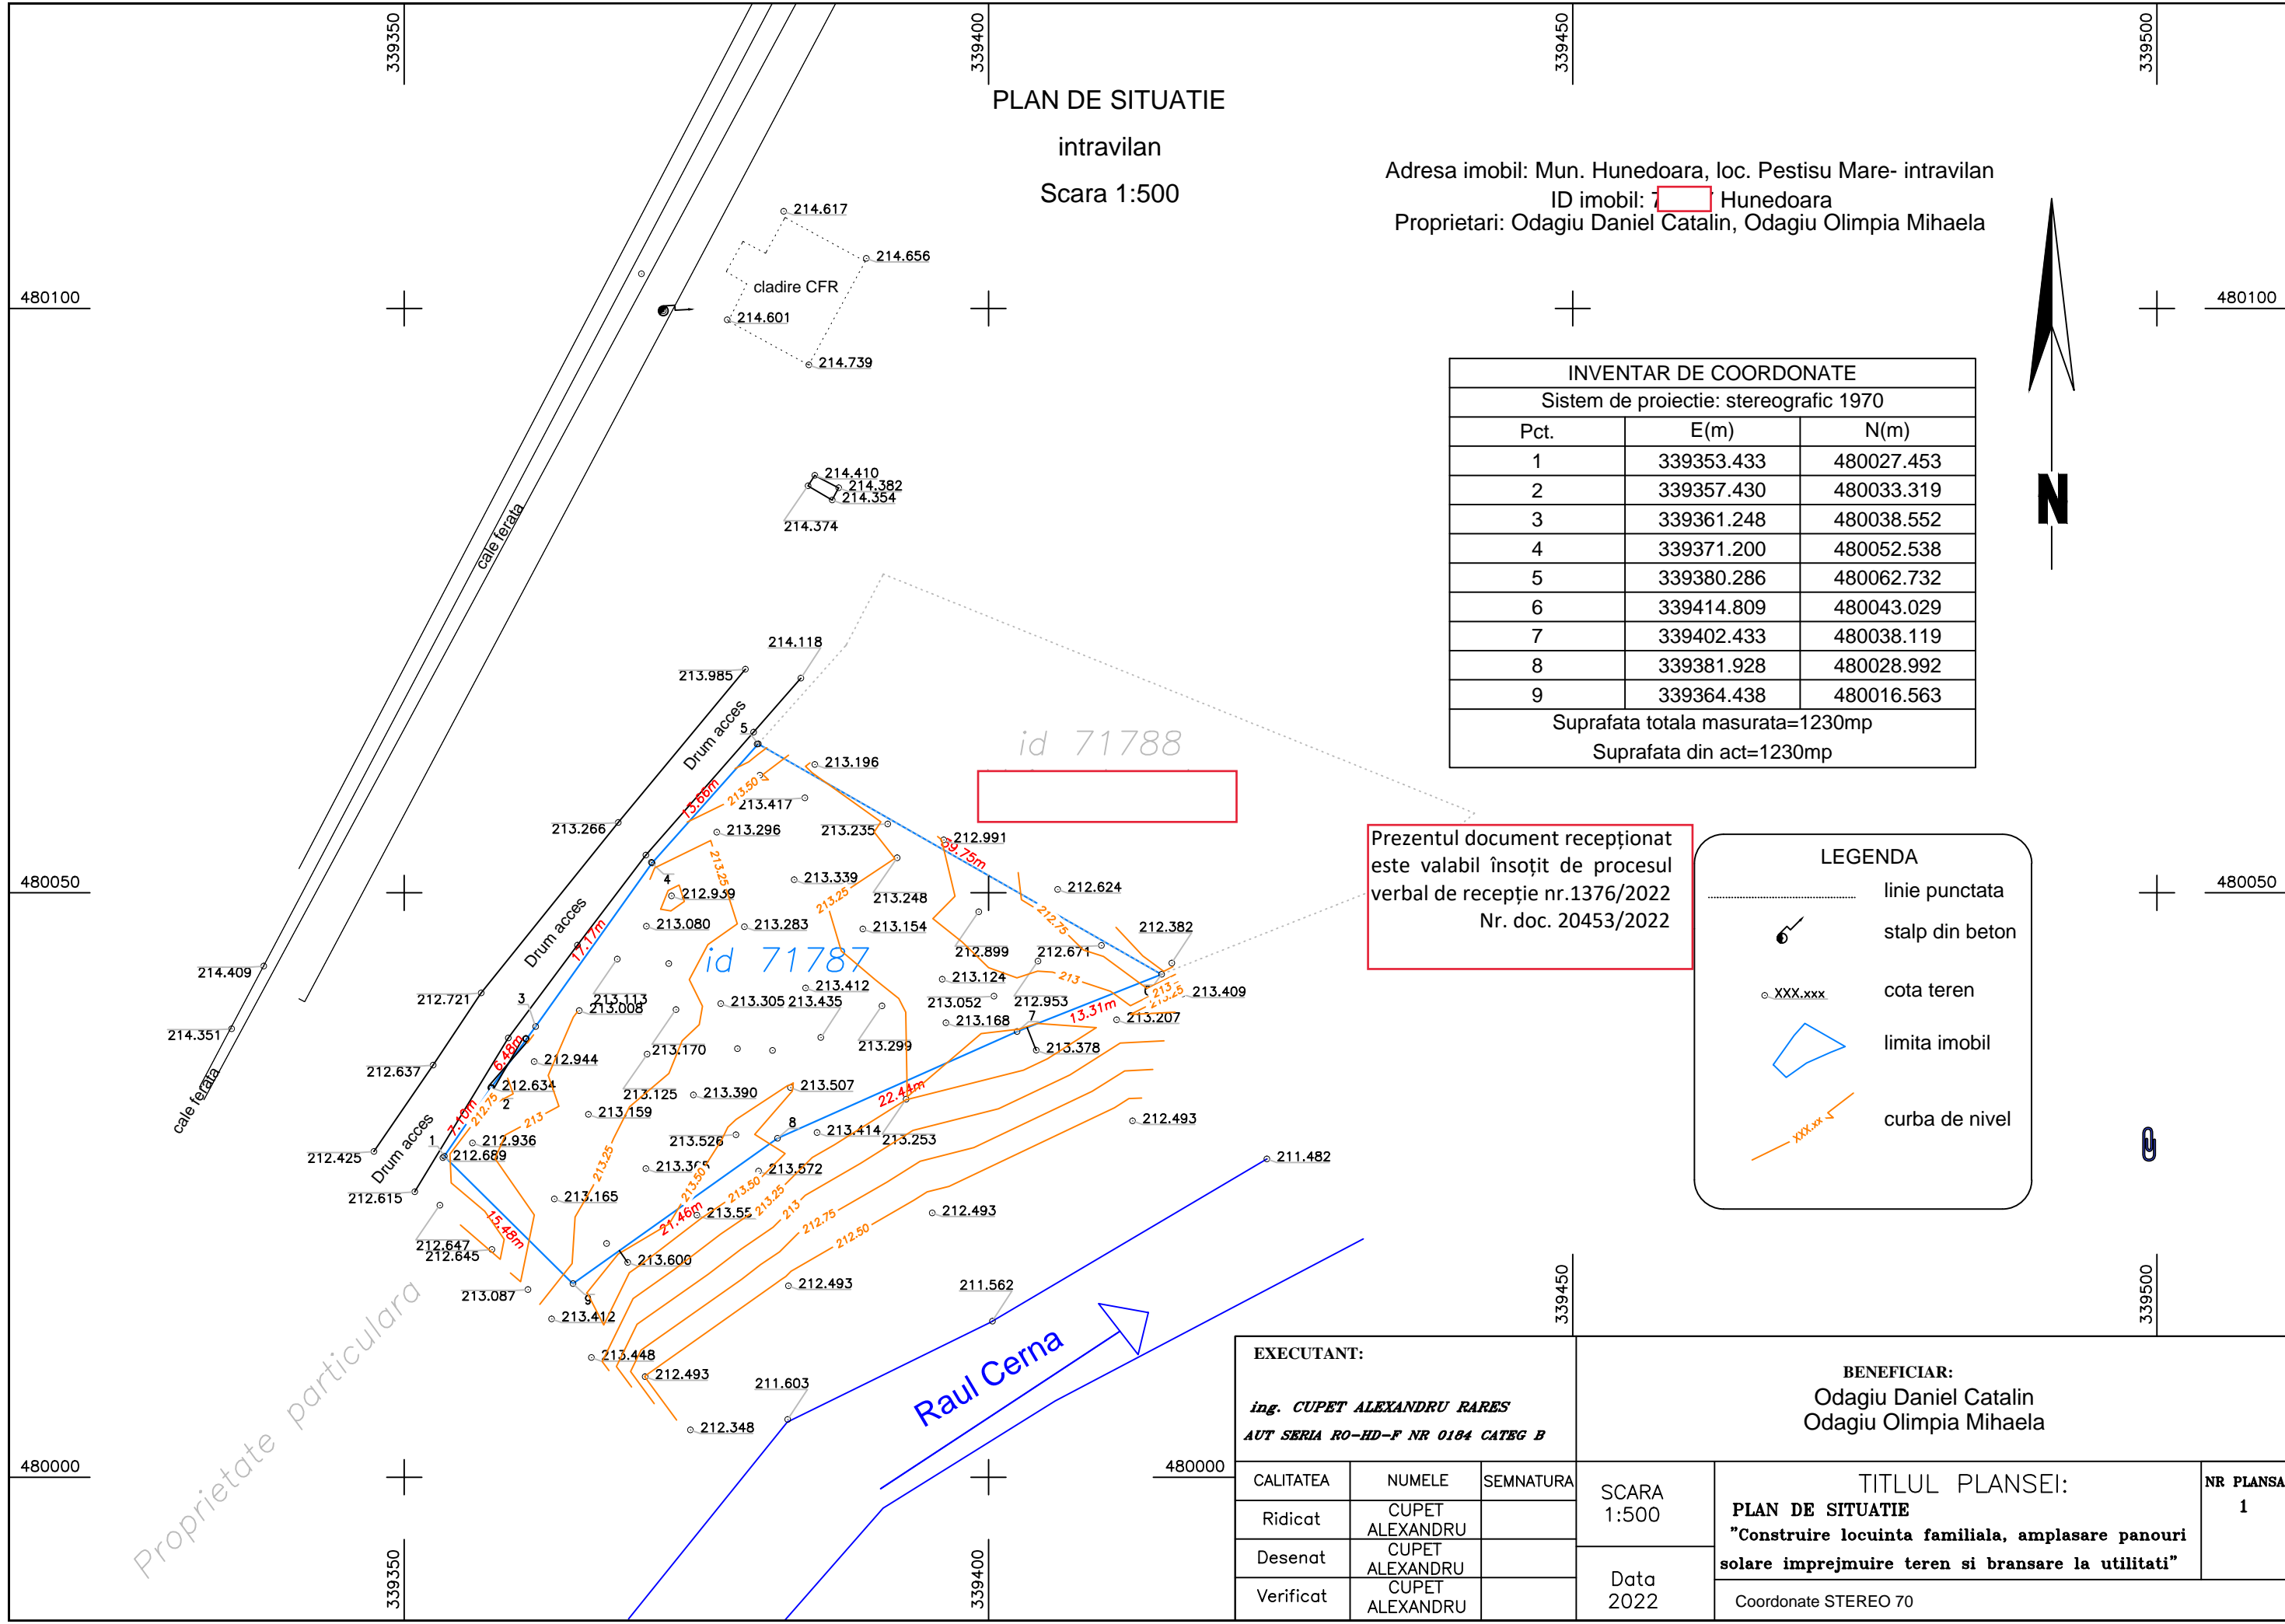

Prezentul document receptionat este valabil însoțit de procesul verbal de recepție nr.1376/2022 Nr. doc. 20453/2022

LEGENDA	
	linie punctata
	stalp din beton
	cota teren
	limita imobil
	curba de nivel

EXECUTANT: ing. CUPET ALEXANDRU RARES <i>AUT SERIA RO-HD-F NR 0184 CATEG B</i>			BENEFICIAR: Odagiu Daniel Catalin Odagiu Olimpia Mihaela		
CALITATEA	NUMELE	SEMNATURA	SCARA 1:500	TITLUL PLANSEI: PLAN DE SITUATIE "Construire locuinta familiala, amplasare panouri solare imprejmuire teren si bransare la utilitati"	NR PLANSA 1
Ridicat	CUPET ALEXANDRU				
Desenat	CUPET ALEXANDRU		Data 2022	Coordonate STEREO 70	
Verificat	CUPET ALEXANDRU				

Proprietate particulara