


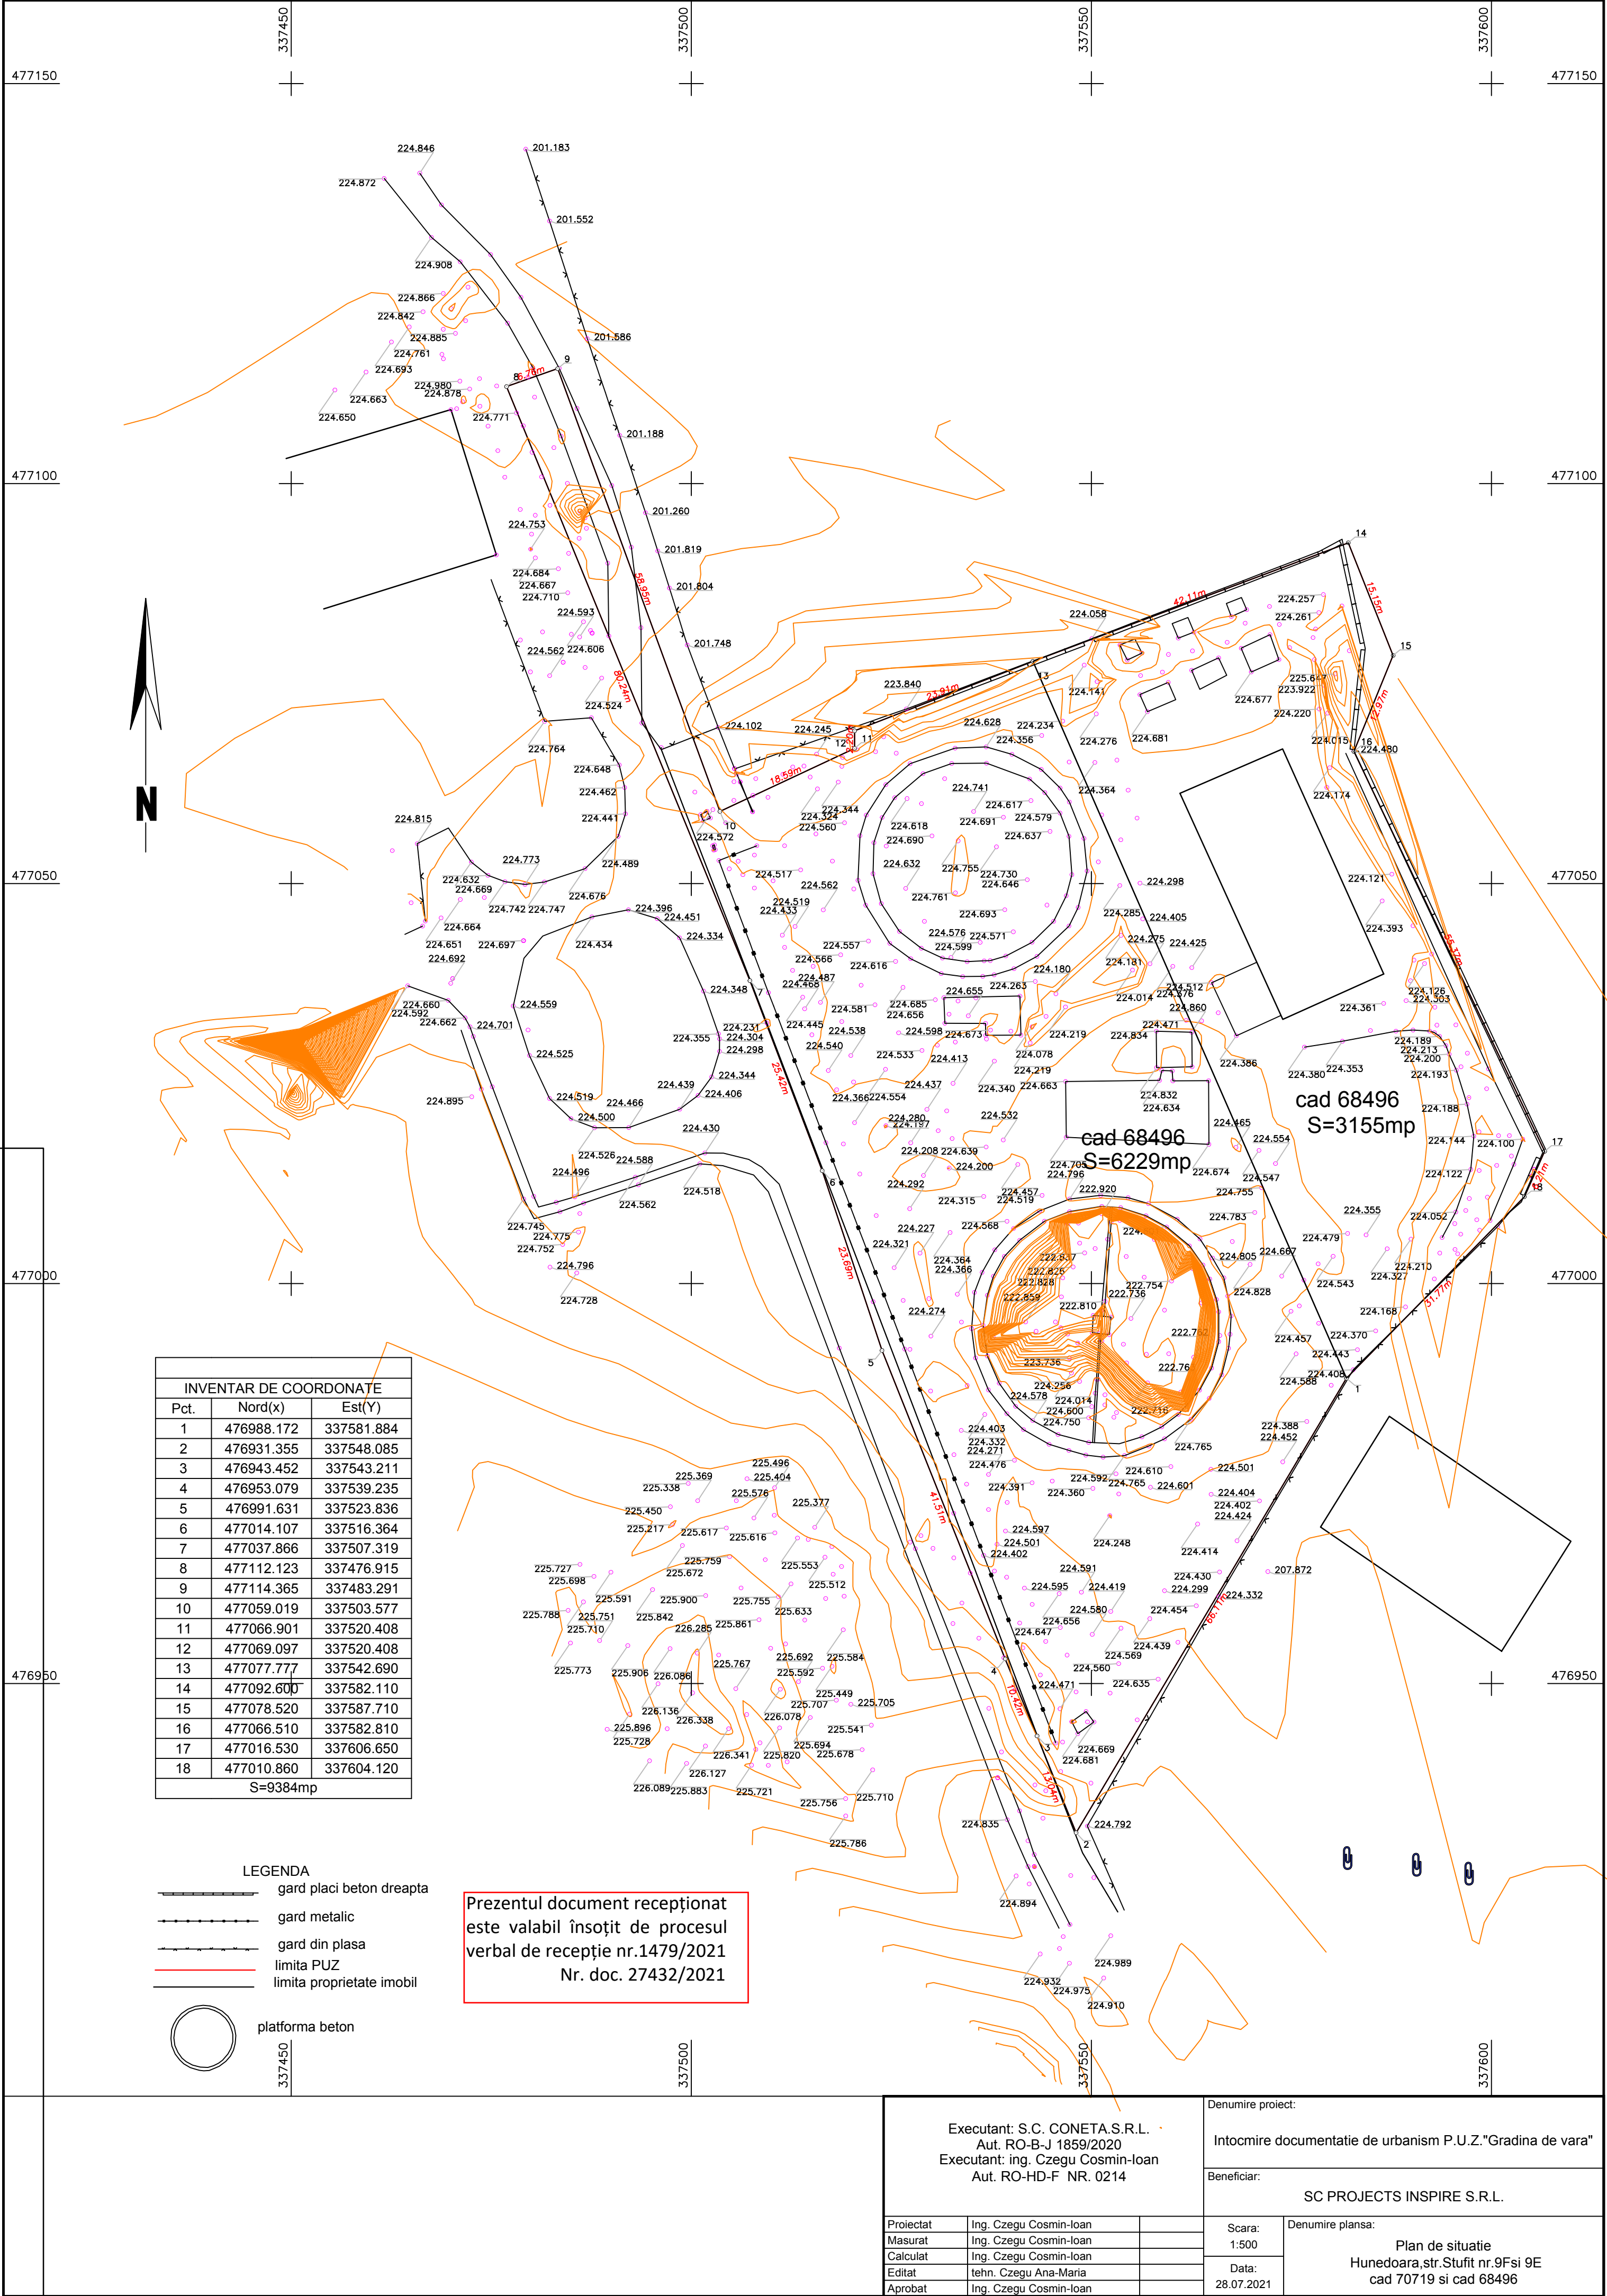

INVENTAR DE COORDONATE		
Pct.	Nord(x)	Est(Y)
1	476988.172	337581.884
2	476931.355	337548.085
3	476943.452	337543.211
4	476953.079	337539.235
5	476991.631	337523.836
6	477014.107	337516.364
7	477037.866	337507.319
8	477112.123	337476.915
9	477114.365	337483.291
10	477059.019	337503.577
11	477066.901	337520.408
12	477069.097	337520.408
13	477077.777	337542.690
14	477092.600	337582.110
15	477078.520	337587.710
16	477066.510	337582.810
17	477016.530	337606.650
18	477010.860	337604.120
S=9384mp		

LEGENDA

- gard placi beton dreapta
- gard metalic
- gard din plasa
- limita PUZ
- limita proprietate imobil

platforma beton

Prezentul document recepționat
este valabil însoțit de procesul
verbal de recepție nr.1479/2021
Nr. doc. 27432/2021

Executant: S.C. CONETA S.R.L. Aut. RO-B-J 1859/2020 Executant: ing. Czegu Cosmin-Ioan Aut. RO-HD-F NR. 0214			Denumire proiect: Intocmire documentatie de urbanism P.U.Z."Gradina de vara"	
			Beneficiar: SC PROJECTS INSPIRE S.R.L.	
Proiectat	Ing. Czegu Cosmin-Ioan		Scara: 1:500	Denumire plansa: Plan de situatie Hunedoara, str. Stufit nr.9F si 9E cad 70719 si cad 68496
Masurat	Ing. Czegu Cosmin-Ioan			
Calculat	Ing. Czegu Cosmin-Ioan			
Editat	tehn. Czegu Ana-Maria			
Aprobat	Ing. Czegu Cosmin-Ioan			