


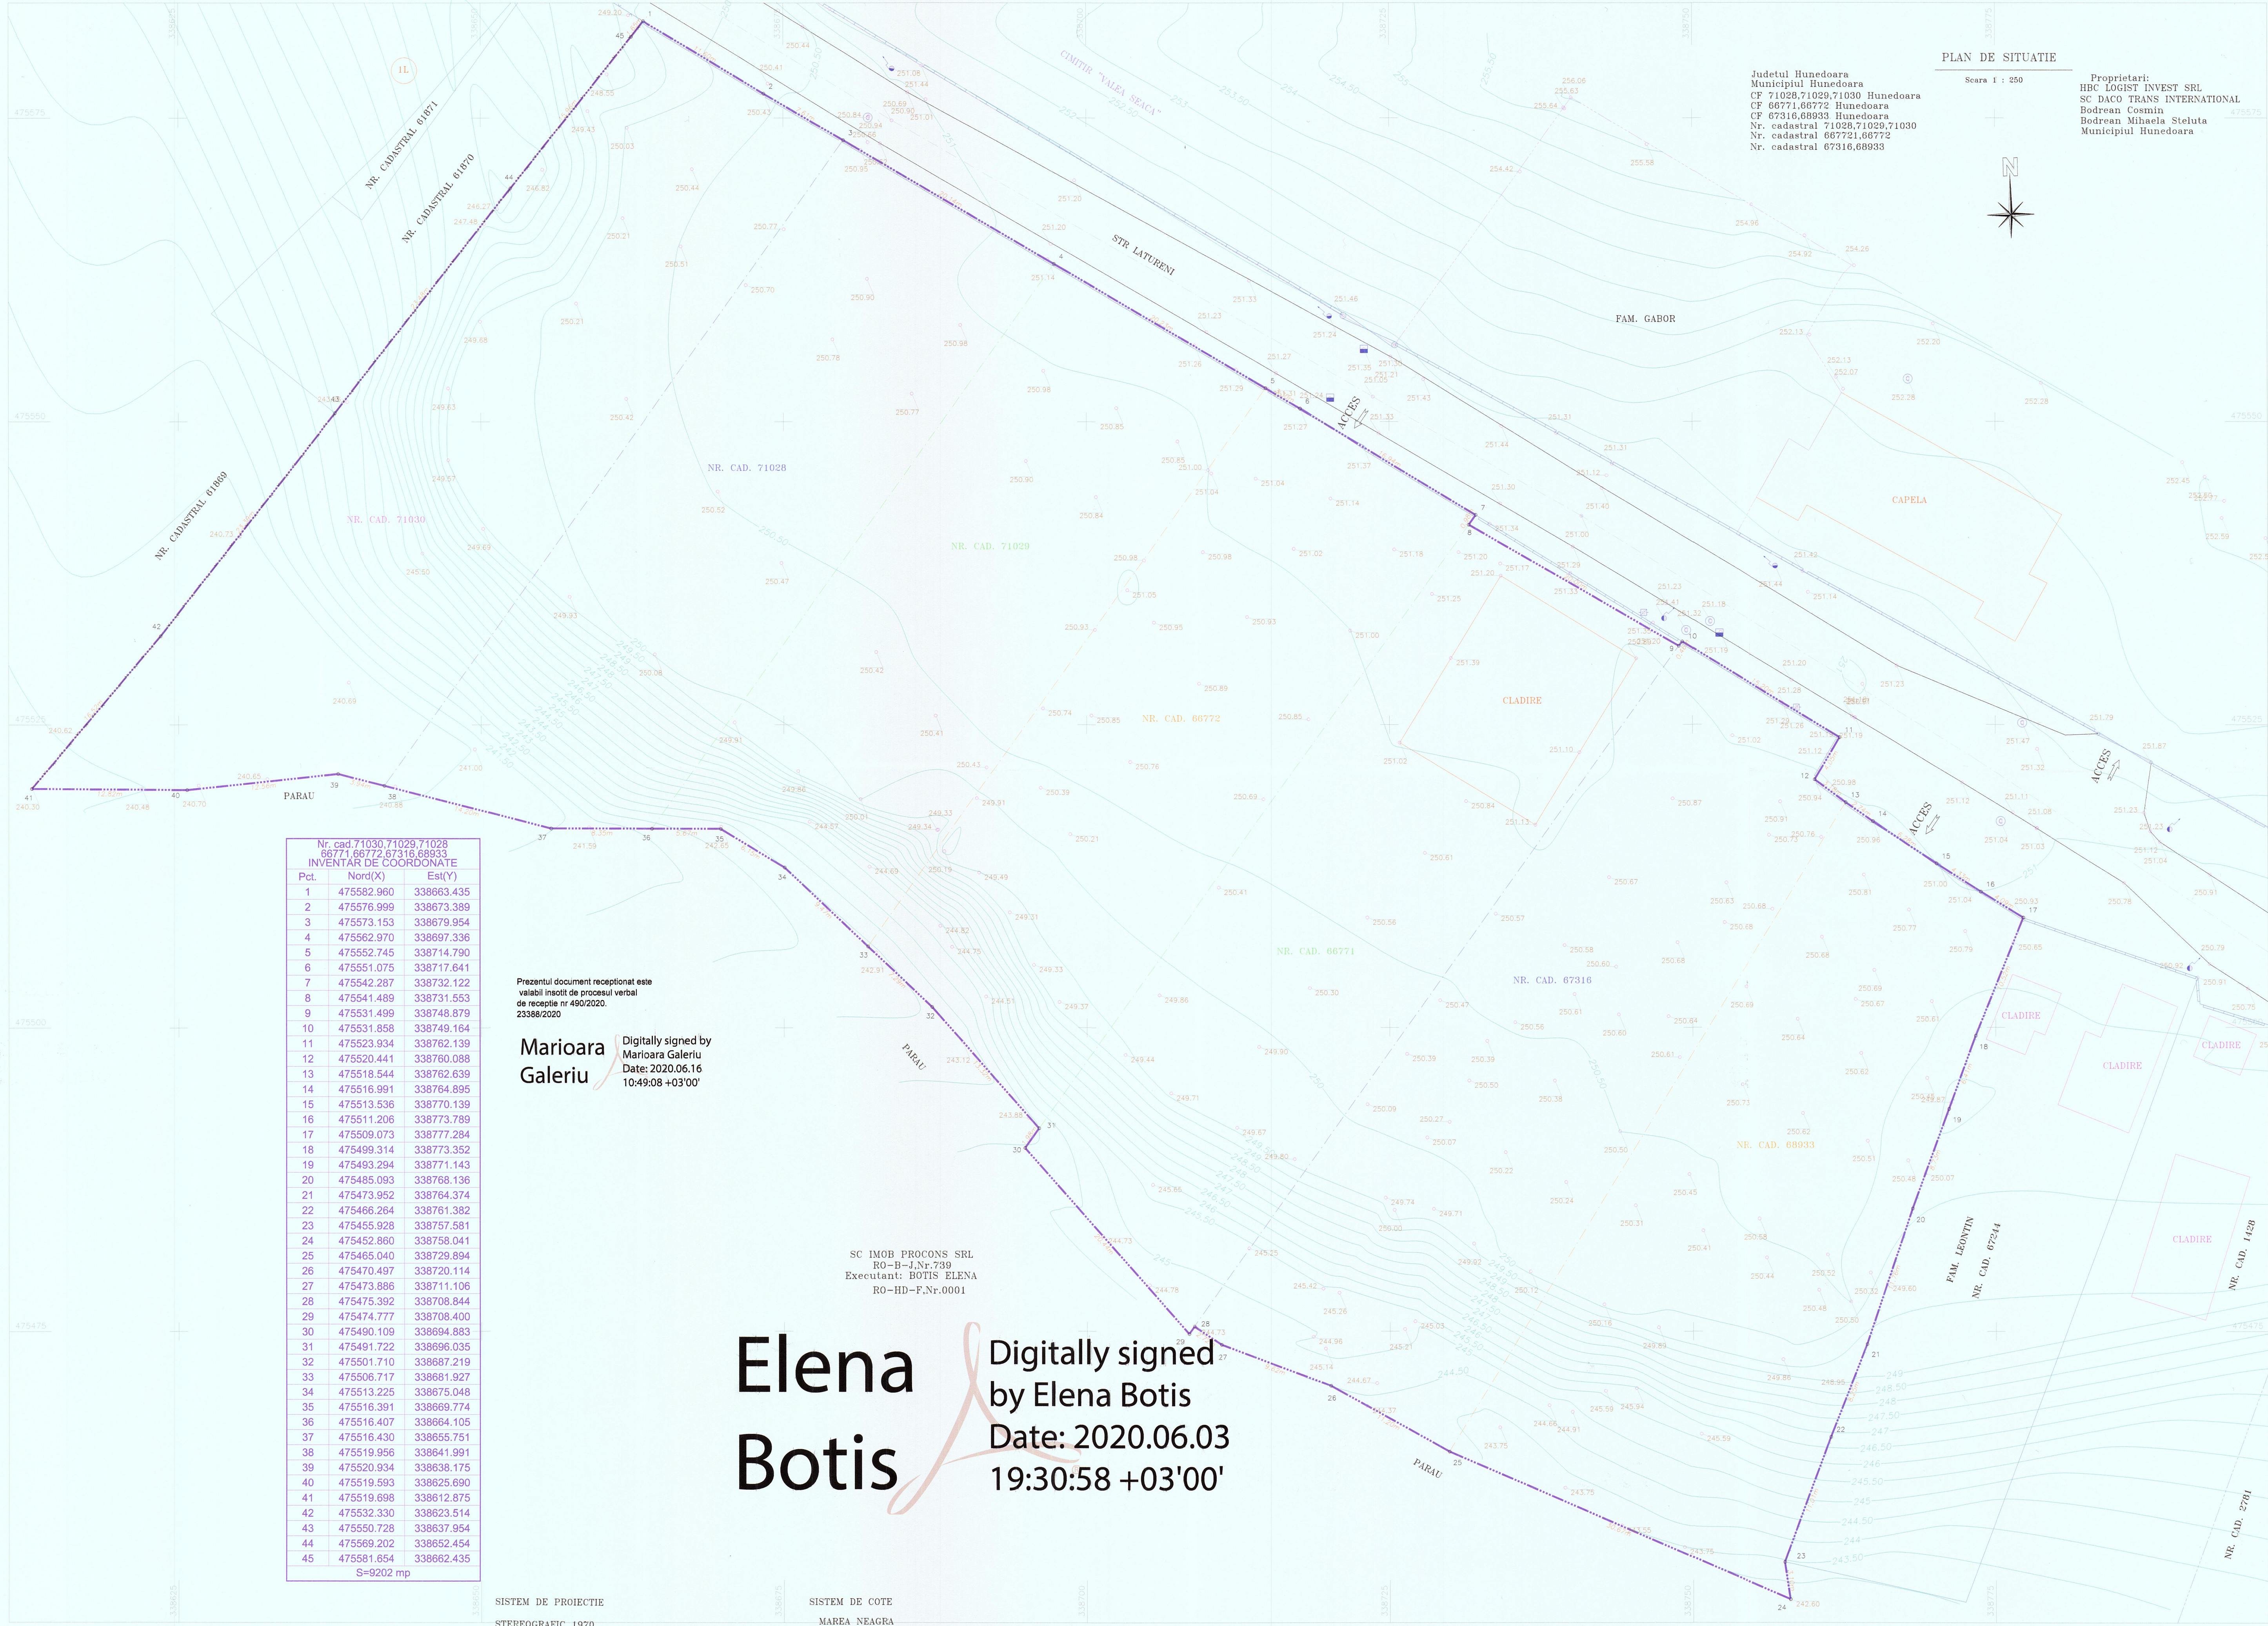

PLAN DE SITUATIE

Scara 1 : 250

Judetul Hunedoara
Municipiul Hunedoara
CF 71028,71029,71030 Hunedoara
CF 66771,66772 Hunedoara
CF 67316,68933 Hunedoara
Nr. cadastral 71028,71029,71030
Nr. cadastral 66771,66772
Nr. cadastral 67316,68933

Proprietari:
HBC LOGIST INVEST SRL
SC DACO TRANS INTERNATIONAL
Bodrean Cosmin
Bodrean Mihaela Steluta
Municipiul Hunedoara

Nr. cad.71030,71029,71028 66771,66772,67316,68933 INVENTAR DE COORDONATE		
Pct.	Nord(X)	Est(Y)
1	475582.960	338663.435
2	475576.999	338673.389
3	475573.153	338679.954
4	475562.970	338697.336
5	475552.745	338714.790
6	475551.075	338717.641
7	475542.287	338732.122
8	475541.489	338731.553
9	475531.499	338748.879
10	475531.858	338749.164
11	475523.934	338762.139
12	475520.441	338760.088
13	475518.544	338762.639
14	475516.991	338764.895
15	475513.536	338770.139
16	475511.206	338773.789
17	475509.073	338777.284
18	475499.314	338773.352
19	475493.294	338771.143
20	475485.093	338768.136
21	475473.952	338764.374
22	475466.264	338761.382
23	475455.928	338757.581
24	475452.860	338758.041
25	475465.040	338729.894
26	475470.497	338720.114
27	475473.886	338711.106
28	475475.392	338708.844
29	475474.777	338708.400
30	475490.109	338694.883
31	475491.722	338696.035
32	475501.710	338687.219
33	475506.717	338681.927
34	475513.225	338675.048
35	475516.391	338669.774
36	475516.407	338664.105
37	475516.430	338655.751
38	475519.956	338641.991
39	475520.934	338638.175
40	475519.593	338625.690
41	475519.698	338612.875
42	475532.330	338623.514
43	475550.728	338637.954
44	475569.202	338652.454
45	475581.654	338662.435
S=9202 mp		

Prezentul document receptionat este
valabil insozit de procesul verbal
de receptie nr 490/2020.
23388/2020

Marioara
Galeriu

Digitally signed by
Marioara Galeriu
Date: 2020.06.16
10:49:08 +03'00'

SC IMOB PROCONS SRL
RO-B-J.Nr.739
Executant: BOTIS ELENA
RO-HD-F.Nr.0001

Elena
Botis

Digitally signed
by Elena Botis
Date: 2020.06.03
19:30:58 +03'00'

SISTEM DE PROIECTIE
STEREOGRAFIC 1970

SISTEM DE COTE
MAREA NEAGRA