


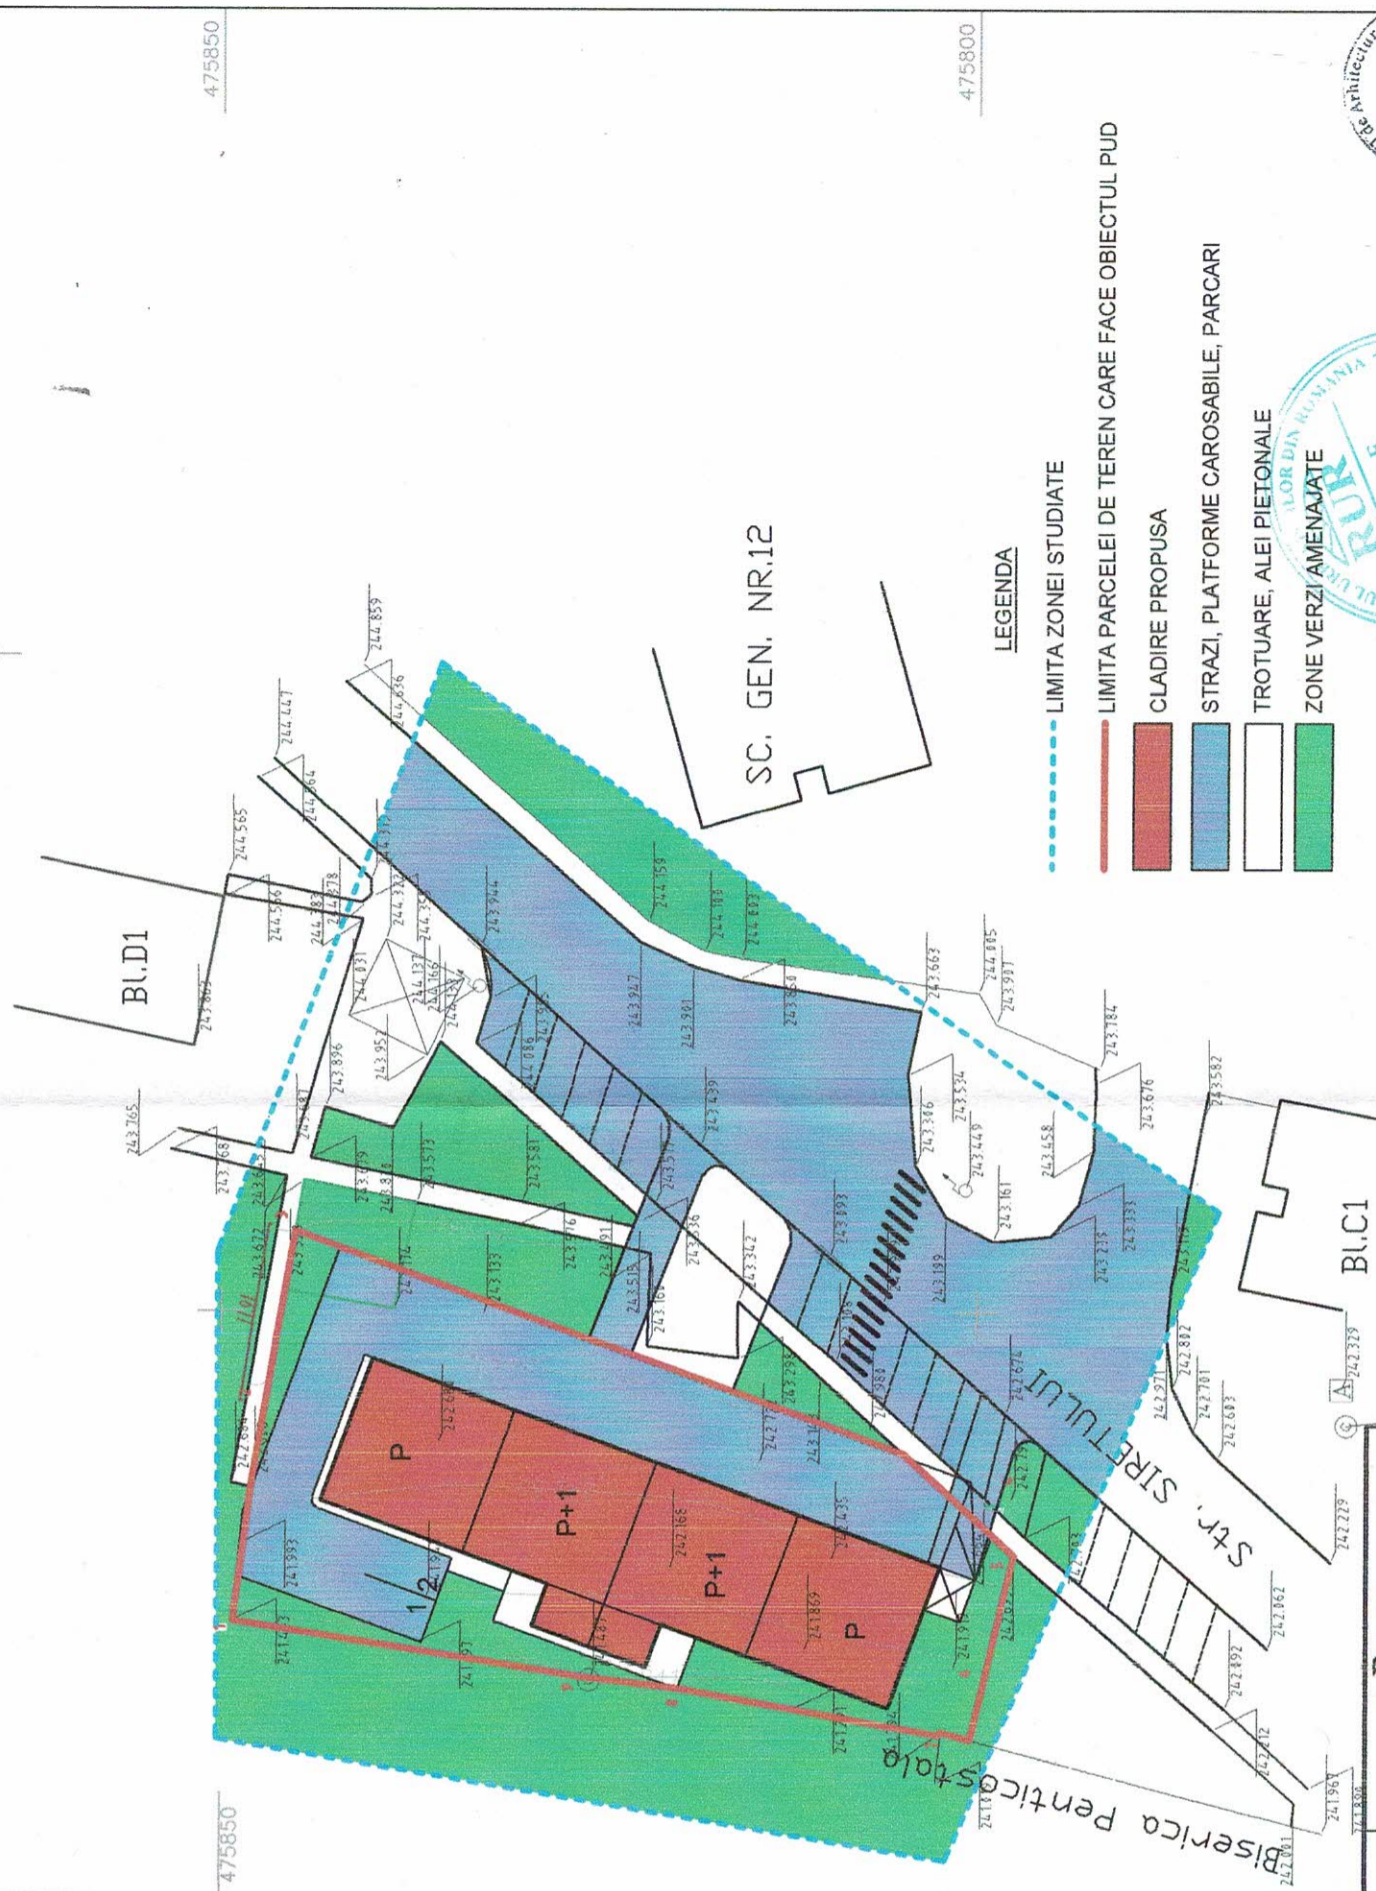

Reglementari urbanistice

Scara 1:500



LEGENDA

- LIMITA ZONEI STUDIATE
- LIMITA PARCELEI DE TEREN CARE FACE OBIECTUL PUD
- CLADIRE PROPUȘA
- STRAZI, PLATFORME CAROSABILE, PARCARI
- TROTUARE, ALEI PIETONALE
- ZONE VERZI AMENAJATE

POT existent = 0,00%
 propus = 41,35%
 CUT existent = 0,00
 propus = 0,66

Pct.	Nord(X)	Est(Y)
1	475849.197	338179.403
2	475847.855	338193.839
3	475845.953	338205.597
4	475797.813	338188.073
5	475799.293	338183.085
6	475801.603	338176.316
7	475802.475	338171.951
8	475819.974	338175.051
9	475826.173	338175.782

S=1052mp

POT existent = 0,00%
 propus = 41,35%
 CUT existent = 0,00
 propus = 0,66

Nr. Crt.	Categorie de folosinta	Existent		Propus	
		Suprafata	%	Suprafata	%
1.	Constructii, constructii	1052	100	-	-
2.	Cladiri	-	-	434,96	41,35
3.	Alei carosabile, parcaje	-	-	379,00	36,02
4.	Trotuare	-	-	21,00	0,02
5.	Zone verzi amenajate	-	-	189,04	19,61
6.	Terenui ce se vor ceda patrimoniului public	-	-	28,00	0,03
7.	Total	1052	100	1052	100

Sistem de proiectie Stereo 70'

Beneficiar:		PINTILIE DORIN - PINTILIE GEORGE 265/2018		Pr. nr.
SEMNAȚURA		Scara:		Faza:
SPECIFICATIE / NUME	COORD. RUR	arh. ARMASESCU D.	1:500	PUD
PROIECTAT	arh. ARMASESCU D.	Data:		PI. nr.:
DESEINAT	ing. PLATINCA ARIELA	2018		2
B.I.A. ARMASESCU DUMITRU				
REGLEMENTARI URBANISTICE				

