

# PLAN CADASTRAL

## UAT: Hunedoara, judetul: HUNEDOARA, Sect. cad. 137, planșa 1

Scara 1:2000  
Sistem de proiectie: stereografic 1970  
Spre Publicare


137

333000

333200

333400

333600

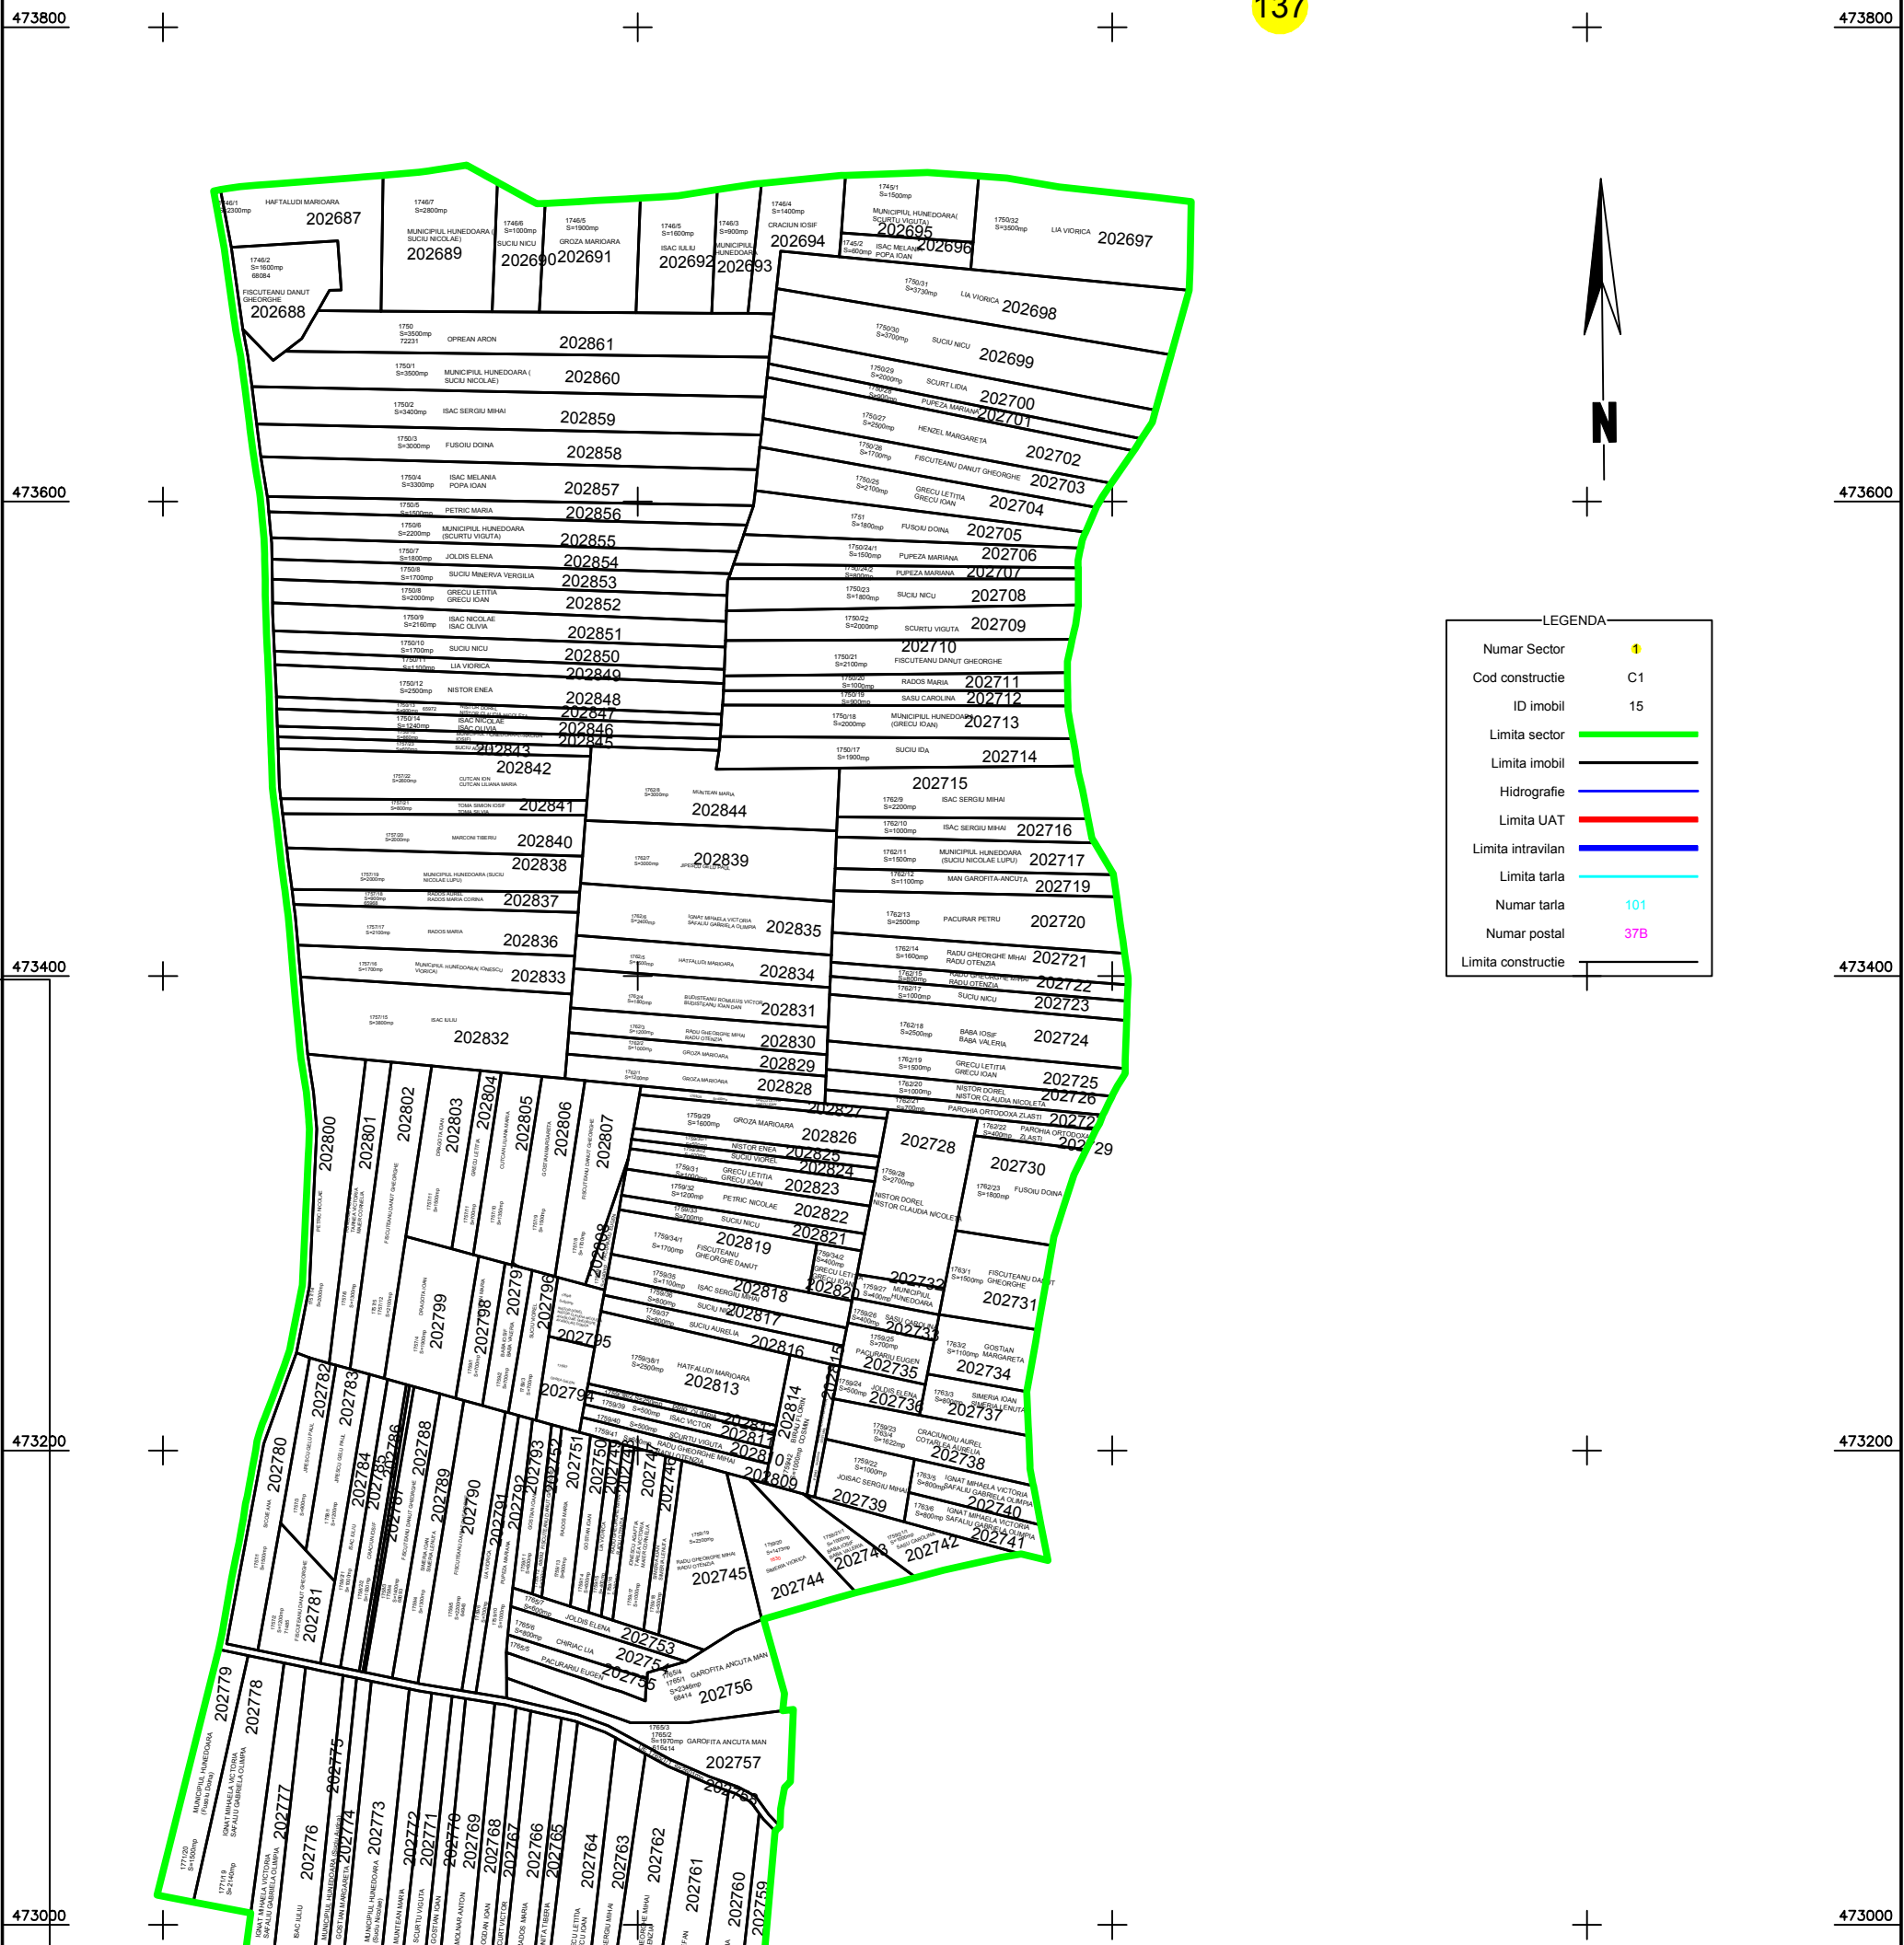

LEGENDA	
Numar Sector	1
Cod constructie	C1
ID imobil	15
Limita sector	<span style="border-bottom: 2px solid green; width: 20px; display: inline-block;"></span>
Limita imobil	<span style="border-bottom: 1px solid black; width: 20px; display: inline-block;"></span>
Hidrografie	<span style="border-bottom: 1px solid blue; width: 20px; display: inline-block;"></span>
Limita UAT	<span style="border-bottom: 2px solid red; width: 20px; display: inline-block;"></span>
Limita intravilan	<span style="border-bottom: 1px solid blue; width: 20px; display: inline-block;"></span>
Limita tarla	<span style="border-bottom: 1px solid cyan; width: 20px; display: inline-block;"></span>
Numar tarla	101
Numar postal	37B
Limita constructie	<span style="border-bottom: 1px solid black; width: 20px; display: inline-block;"></span>

Executant: CONETA SRL /CZEGU COSMIN IOAN  
Data: 27.05.2021