


Plan de amplasament si delimitare a imobilului

Scara 1:500

Nr. cadastral	Suprafata masurata a imobilului (mp)	Adresa imobilului
71261 - C1	1672	Loc.Hunedoara, Str.Padurii, Nr.38, Jud. Hd - intravilan

Nr. Carte Funciara	Unitate Administrativ Teritoriala (UAT)
71261	Hunedoara

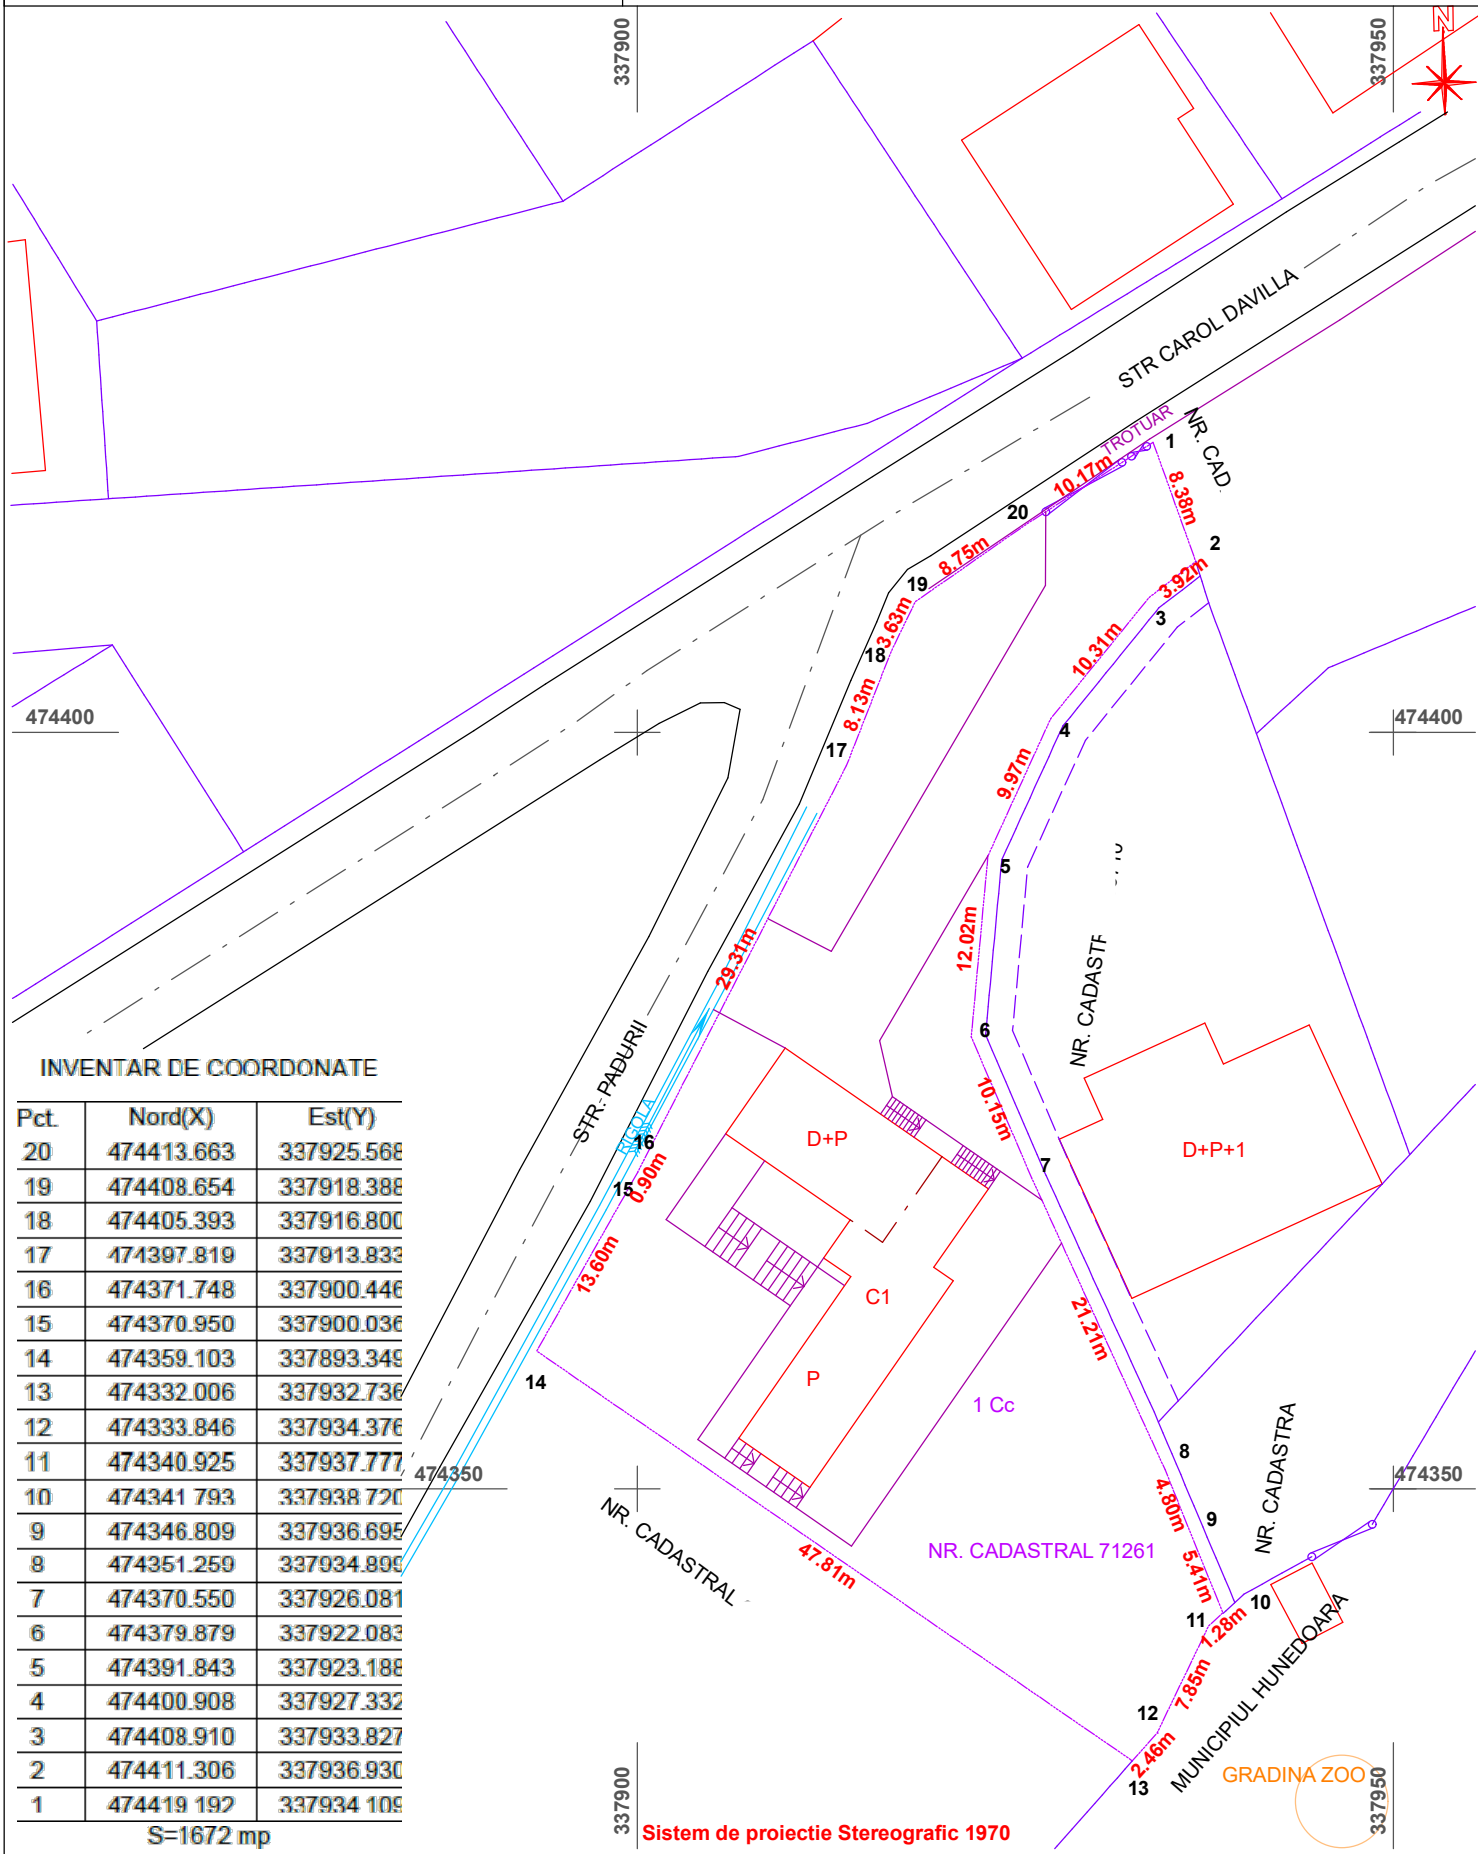

INVENTAR DE COORDONATE

Pct.	Nord(X)	Est(Y)
20	474413.663	337925.568
19	474408.654	337918.388
18	474405.393	337916.800
17	474397.819	337913.833
16	474371.748	337900.446
15	474370.950	337900.036
14	474359.103	337893.349
13	474332.006	337932.736
12	474333.846	337934.376
11	474340.925	337937.777
10	474341.793	337938.720
9	474346.809	337936.695
8	474351.259	337934.895
7	474370.550	337926.081
6	474379.879	337922.083
5	474391.843	337923.188
4	474400.908	337927.332
3	474408.910	337933.827
2	474411.306	337936.930
1	474419.192	337934.109

S=1672 mp

Sistem de proiectie Stereografic 1970

GRADINA ZOO